


DEPOSITO DE MATERIAL EXCEDENTE
D.M.E. "Km 68+440"
LADO DER.

SECCIONES TRANSVERSALES
ESC. 1/500

313




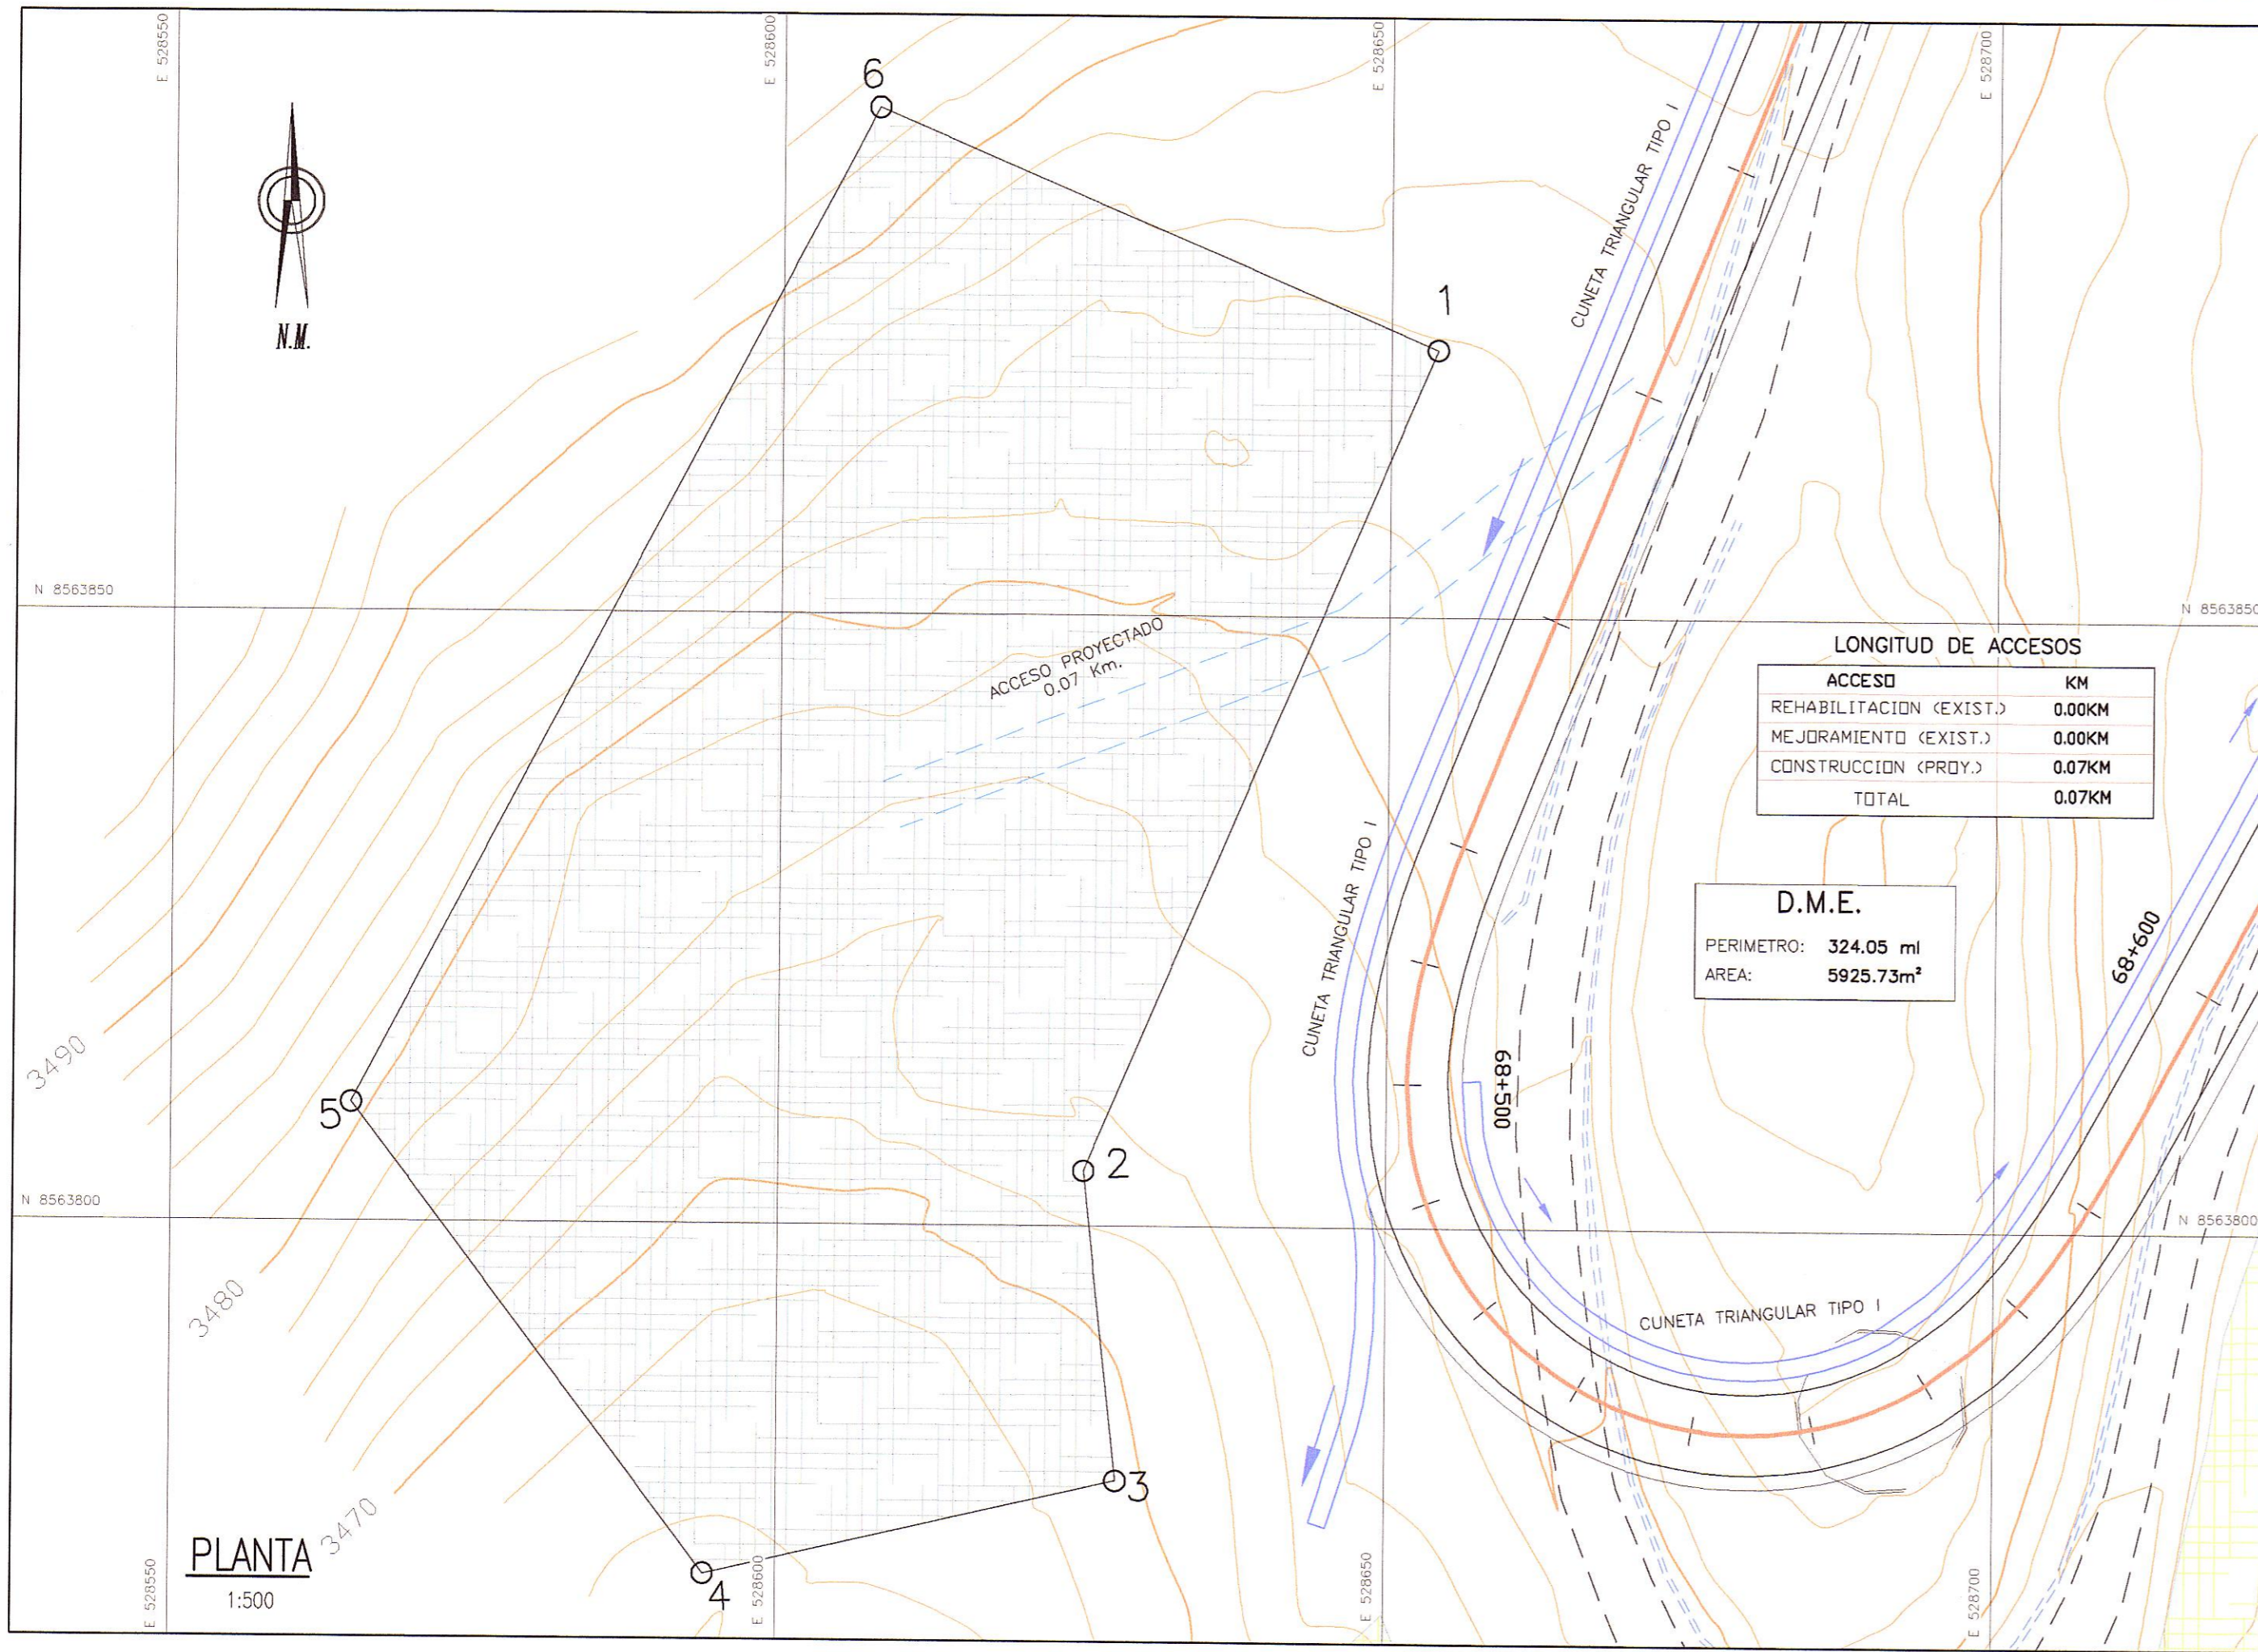


Calculo de Capacidad

| PROGRESIVAS | AREA m ² | VOLUMEN m ³ |
|--------------|---------------------|------------------------|
| 68+420 | 286.56 | |
| 68+430 | 304.98 | 2957.70 |
| 68+440 | 290.78 | 2978.80 |
| 68+450 | 383.02 | 3369.00 |
| 68+460 | 485.83 | 4344.25 |
| 68+470 | 431.79 | 4588.10 |
| 68+480 | 499.98 | 4658.85 |
| 68+490 | 549.37 | 5246.75 |
| 68+500 | 308.15 | 4287.60 |
| 68+510 | 176.27 | 2422.10 |
| TOTAL | | 34853.15 |

CUADRO DE COORDENADAS UTM

| PUNTO | NORTE | ESTE |
|-------|-------------|------------|
| 1 | 8563871.908 | 528653.817 |
| 2 | 8563804.527 | 528625.126 |
| 3 | 8563779.171 | 528627.916 |
| 4 | 8563771.332 | 528594.024 |
| 5 | 8563809.780 | 528564.873 |
| 6 | 8563891.481 | 528607.860 |

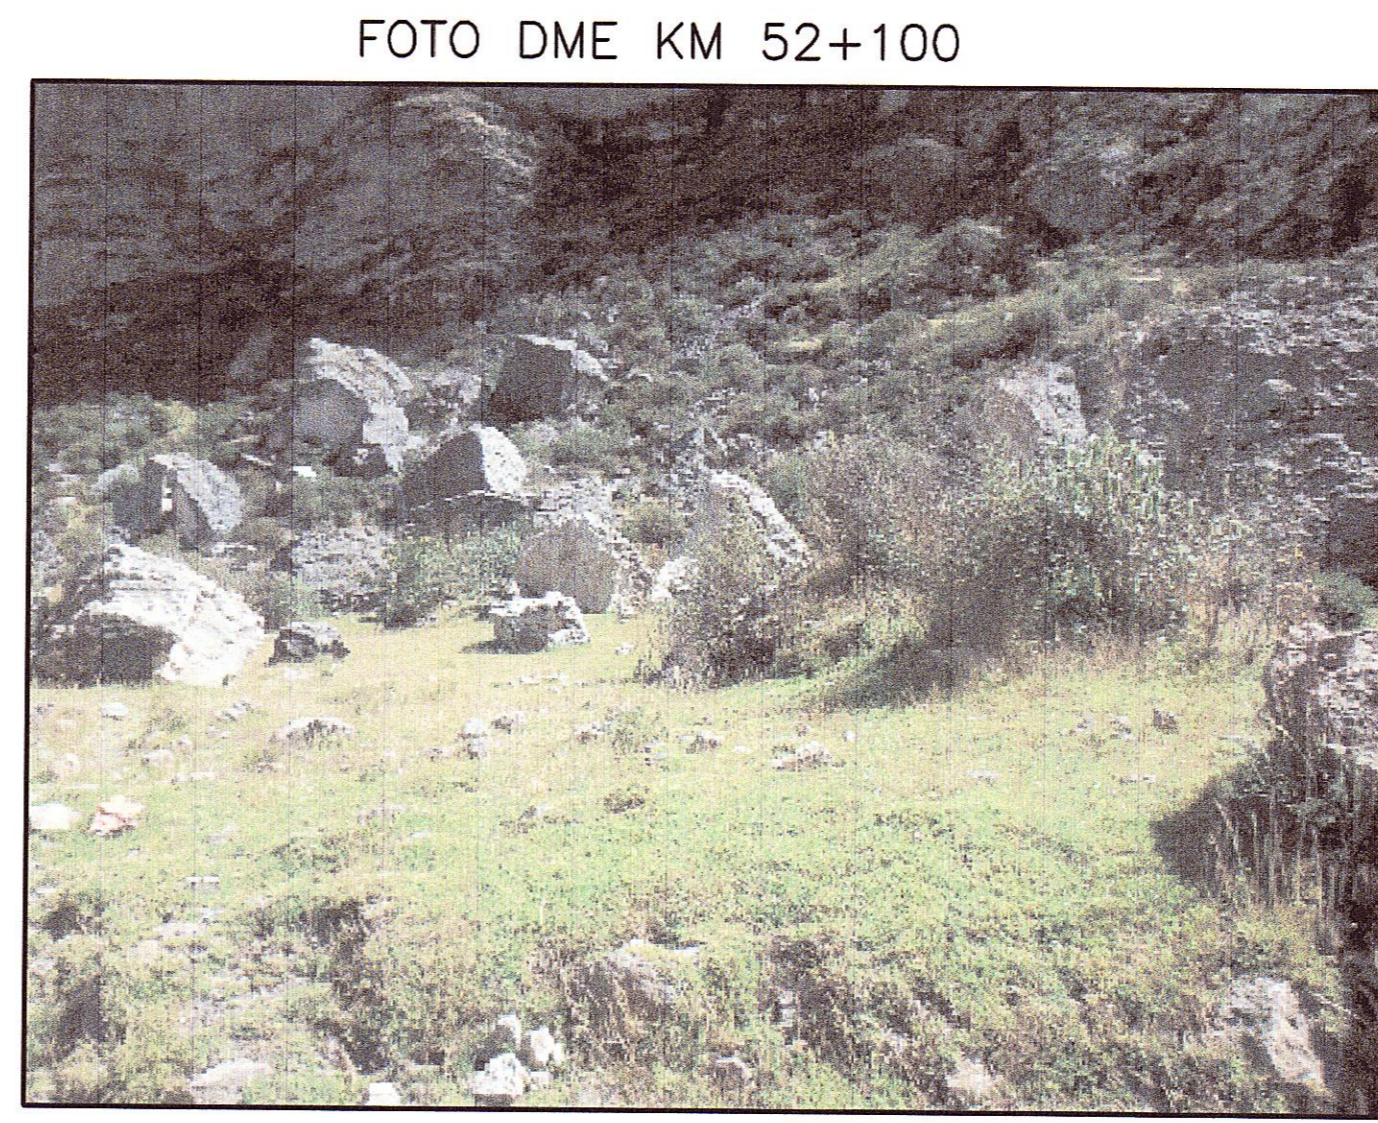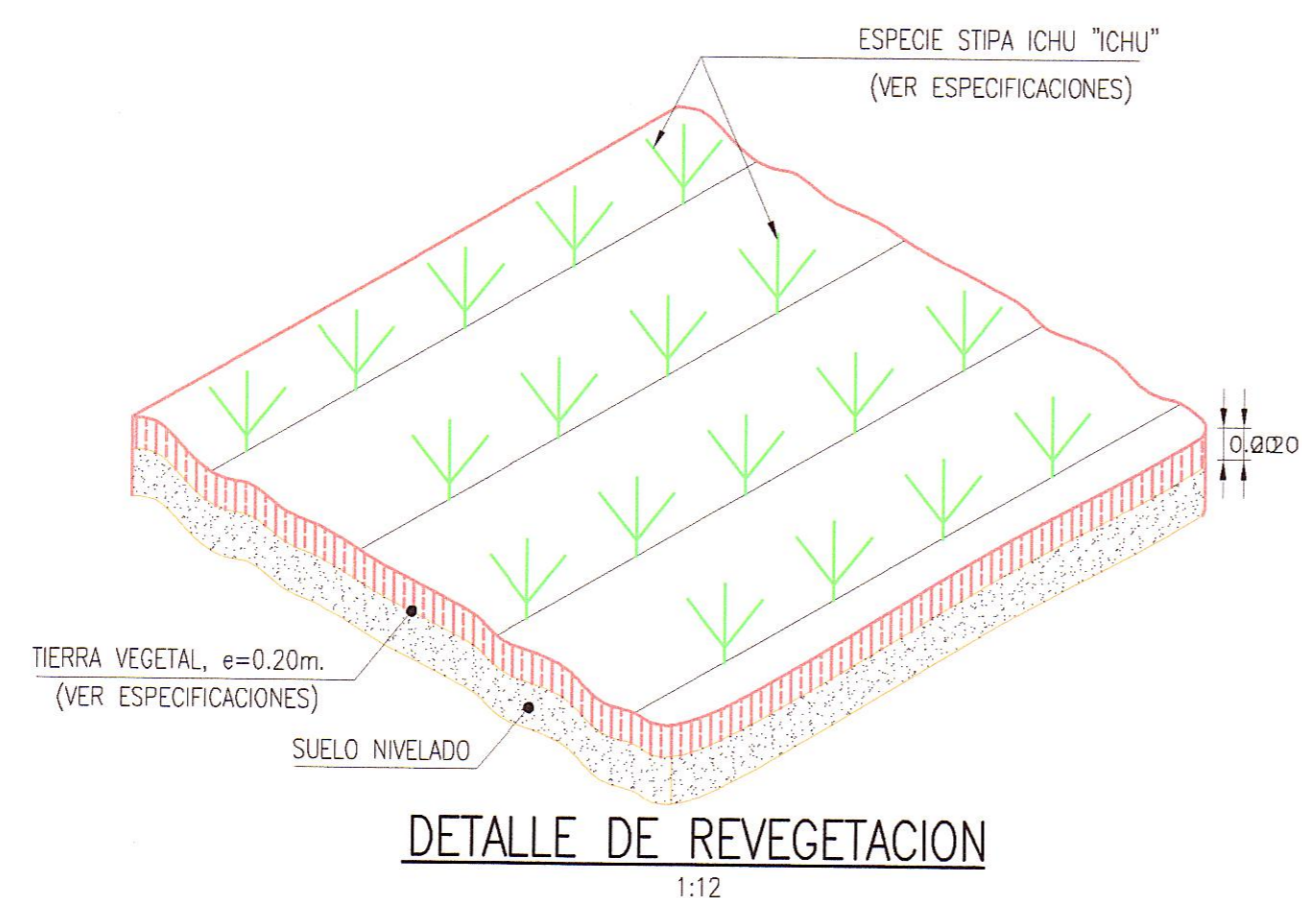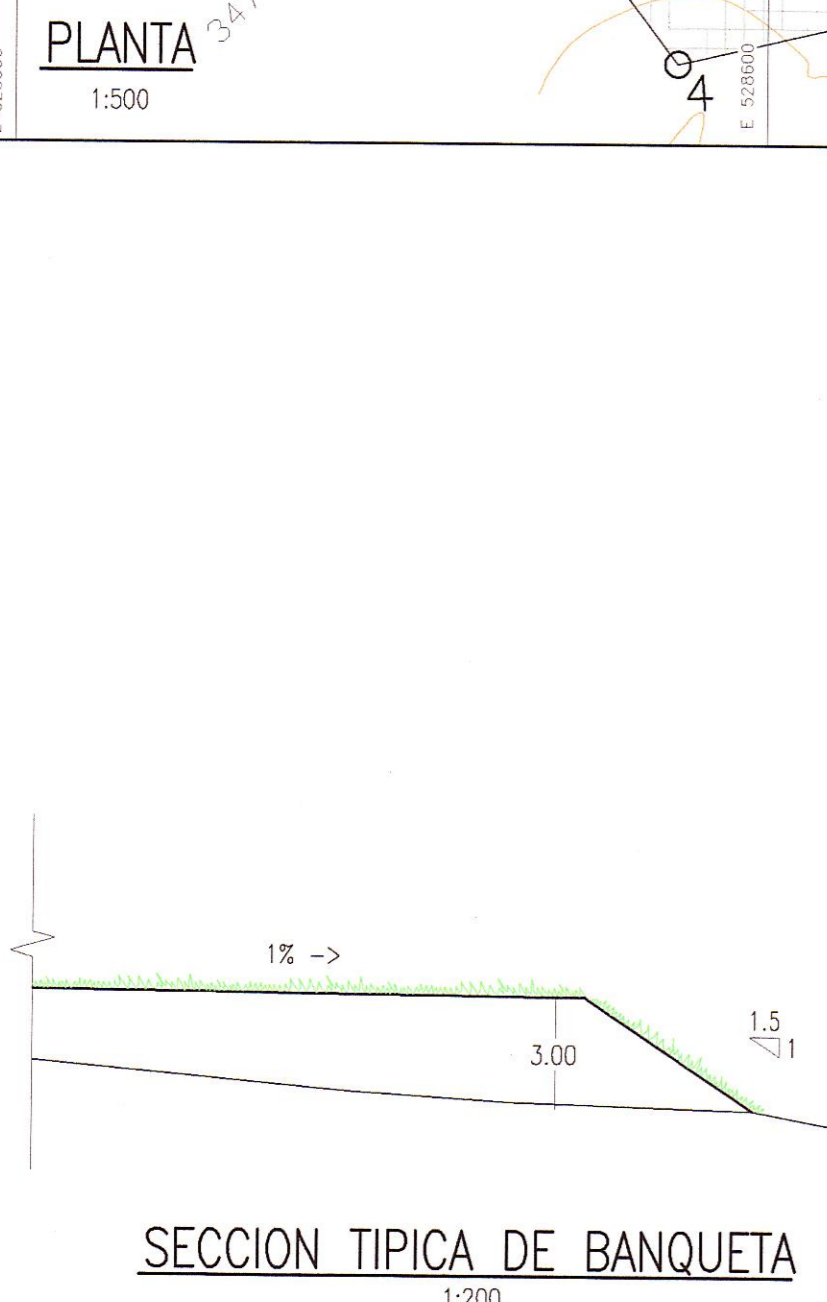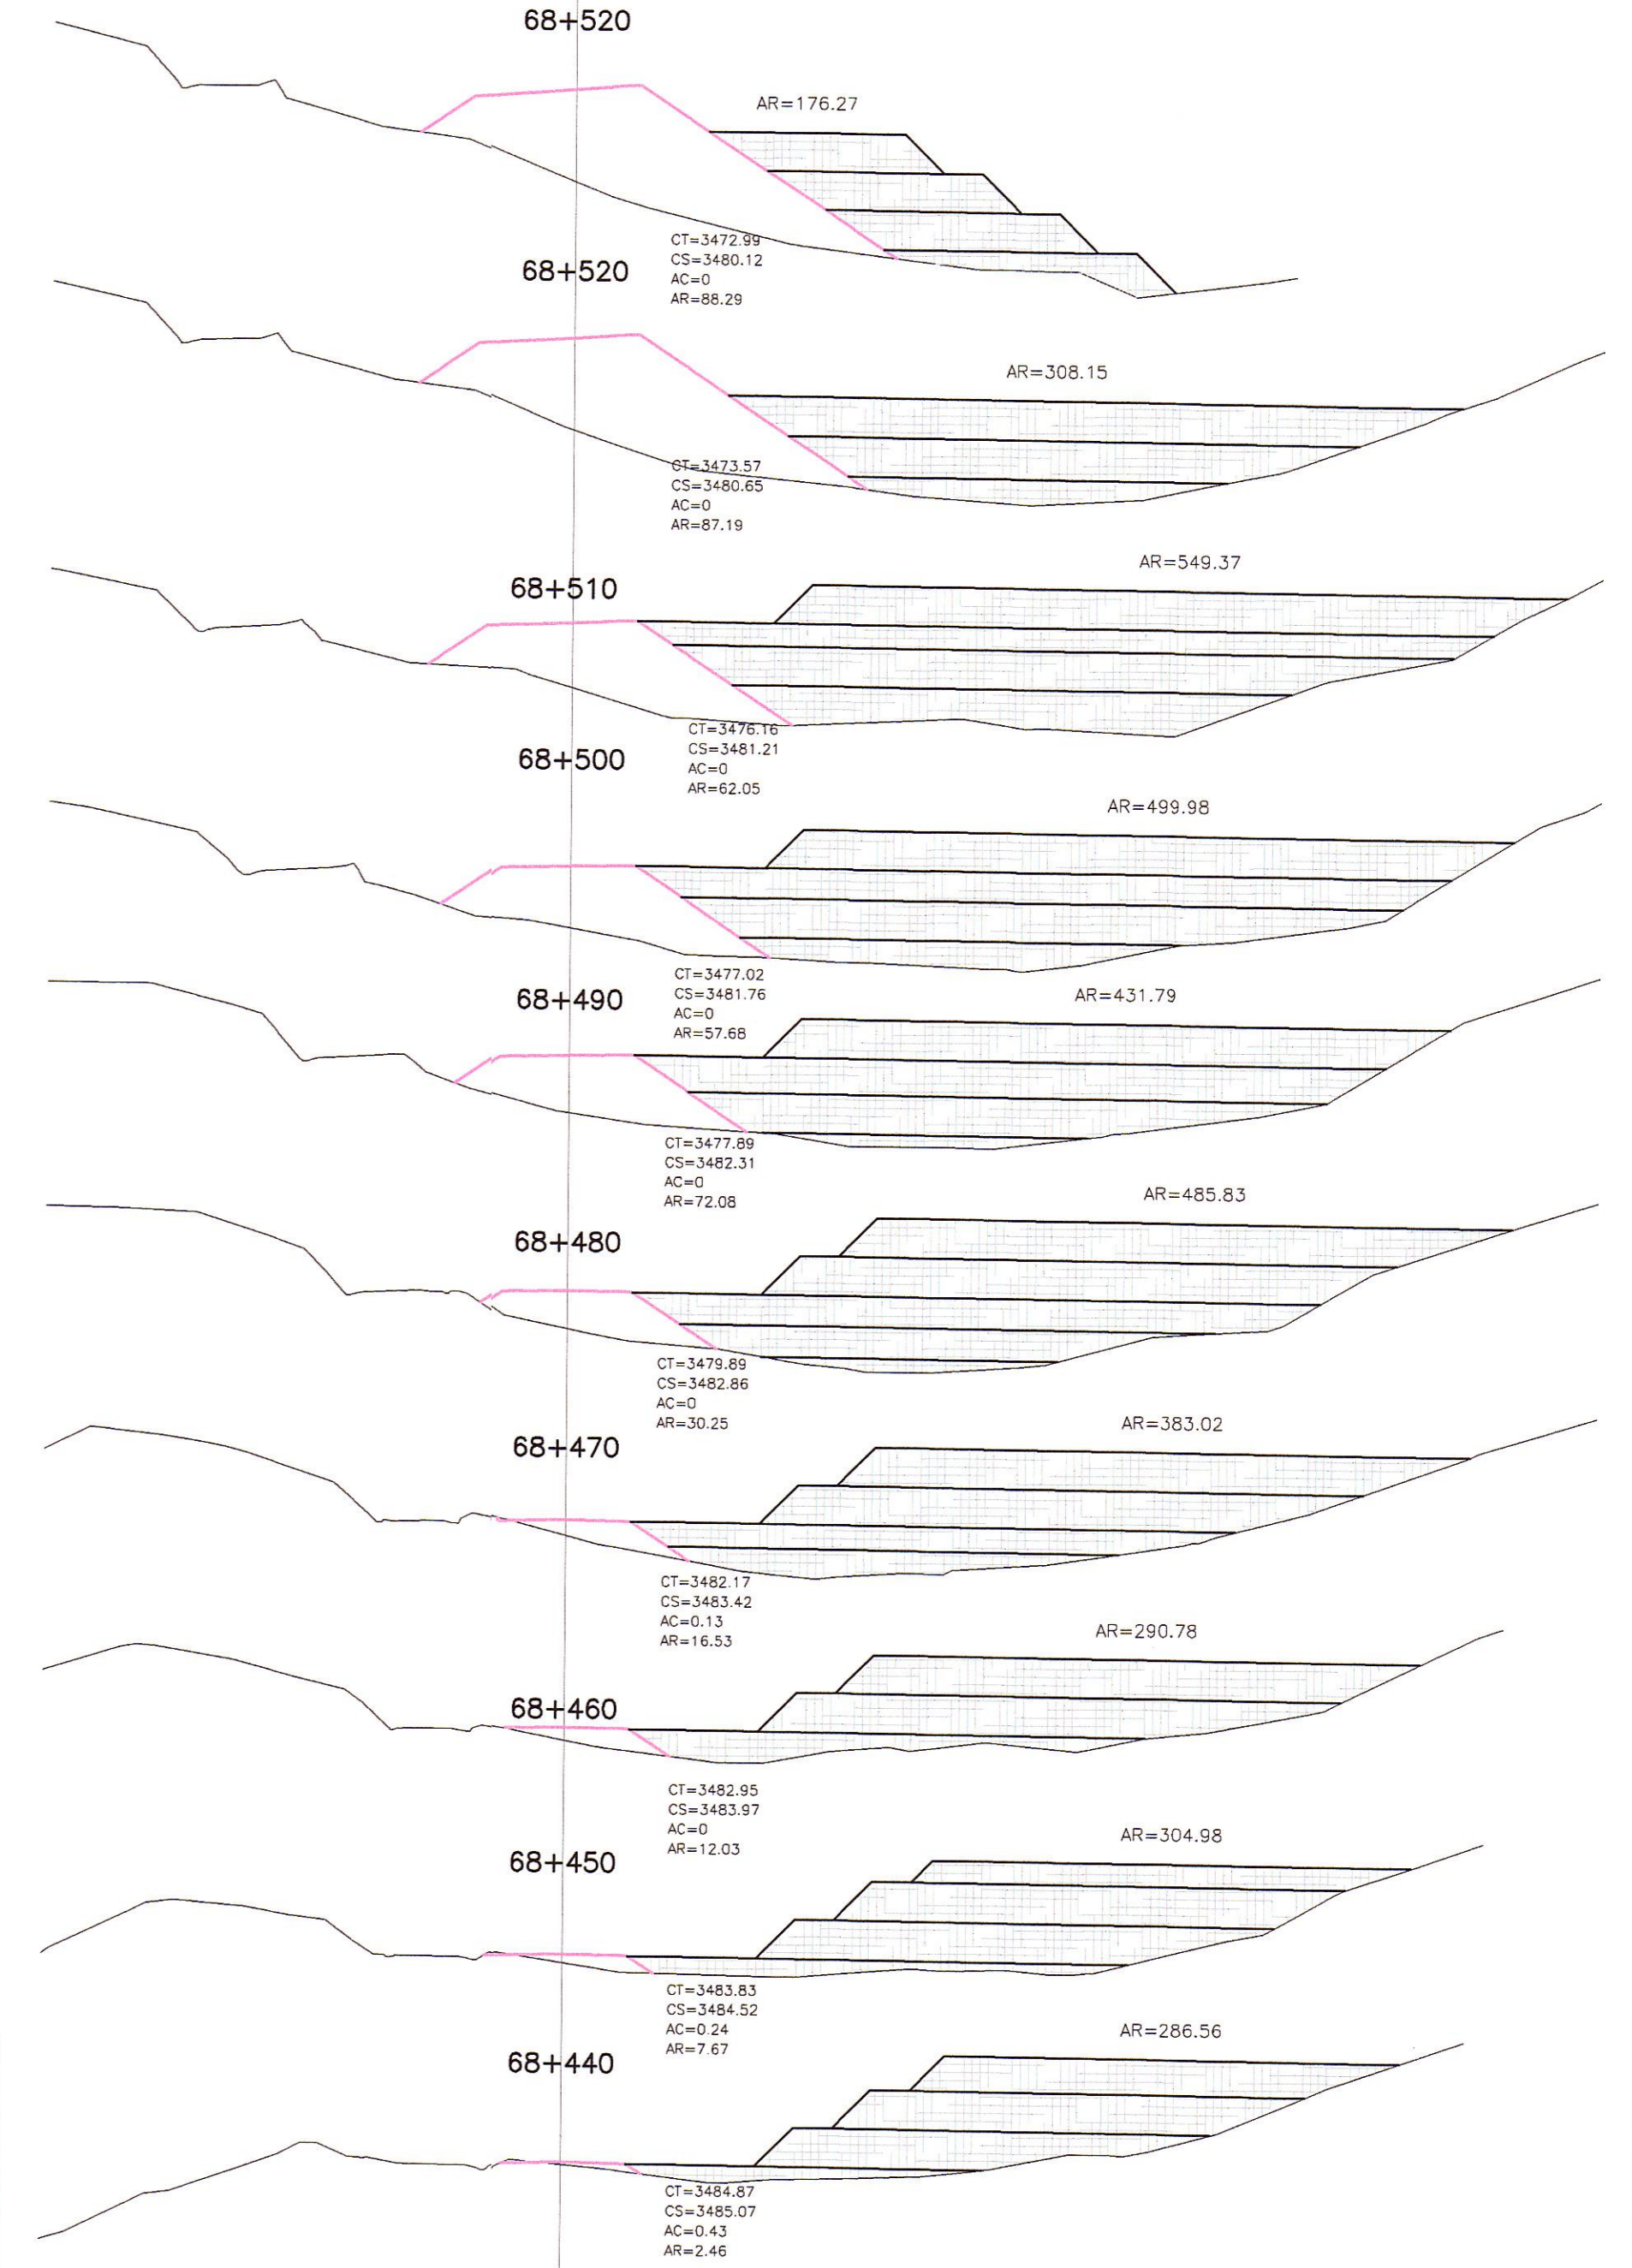

HOB CONSULTORES S.A.
ING. CARLOS RAFAEL URQUIAGA
Esp. TOPOGRAFIA, TEXO Y DISEÑO VIAL
CIP N° 81222

LEYENDA

| |
|-------------------------------------|
| PLANTA : |
| — EJE PROYECTADO |
| — CARRETERA EXISTENTE |
| — CURVA MAYOR |
| — CURVA MENOR |
| □ CASA |
| MATERIAL EXCEDENTE : |
| ○ ⁴ VERTICE DE POLIGONAL |
| □ AREA DE BOTADERO |

REVISIONES

| N° | FECHA | DESCRIPCION |
|----|-------|-------------|
| | | |
| | | |
| | | |