


PLANTA
ESC. : 1/125

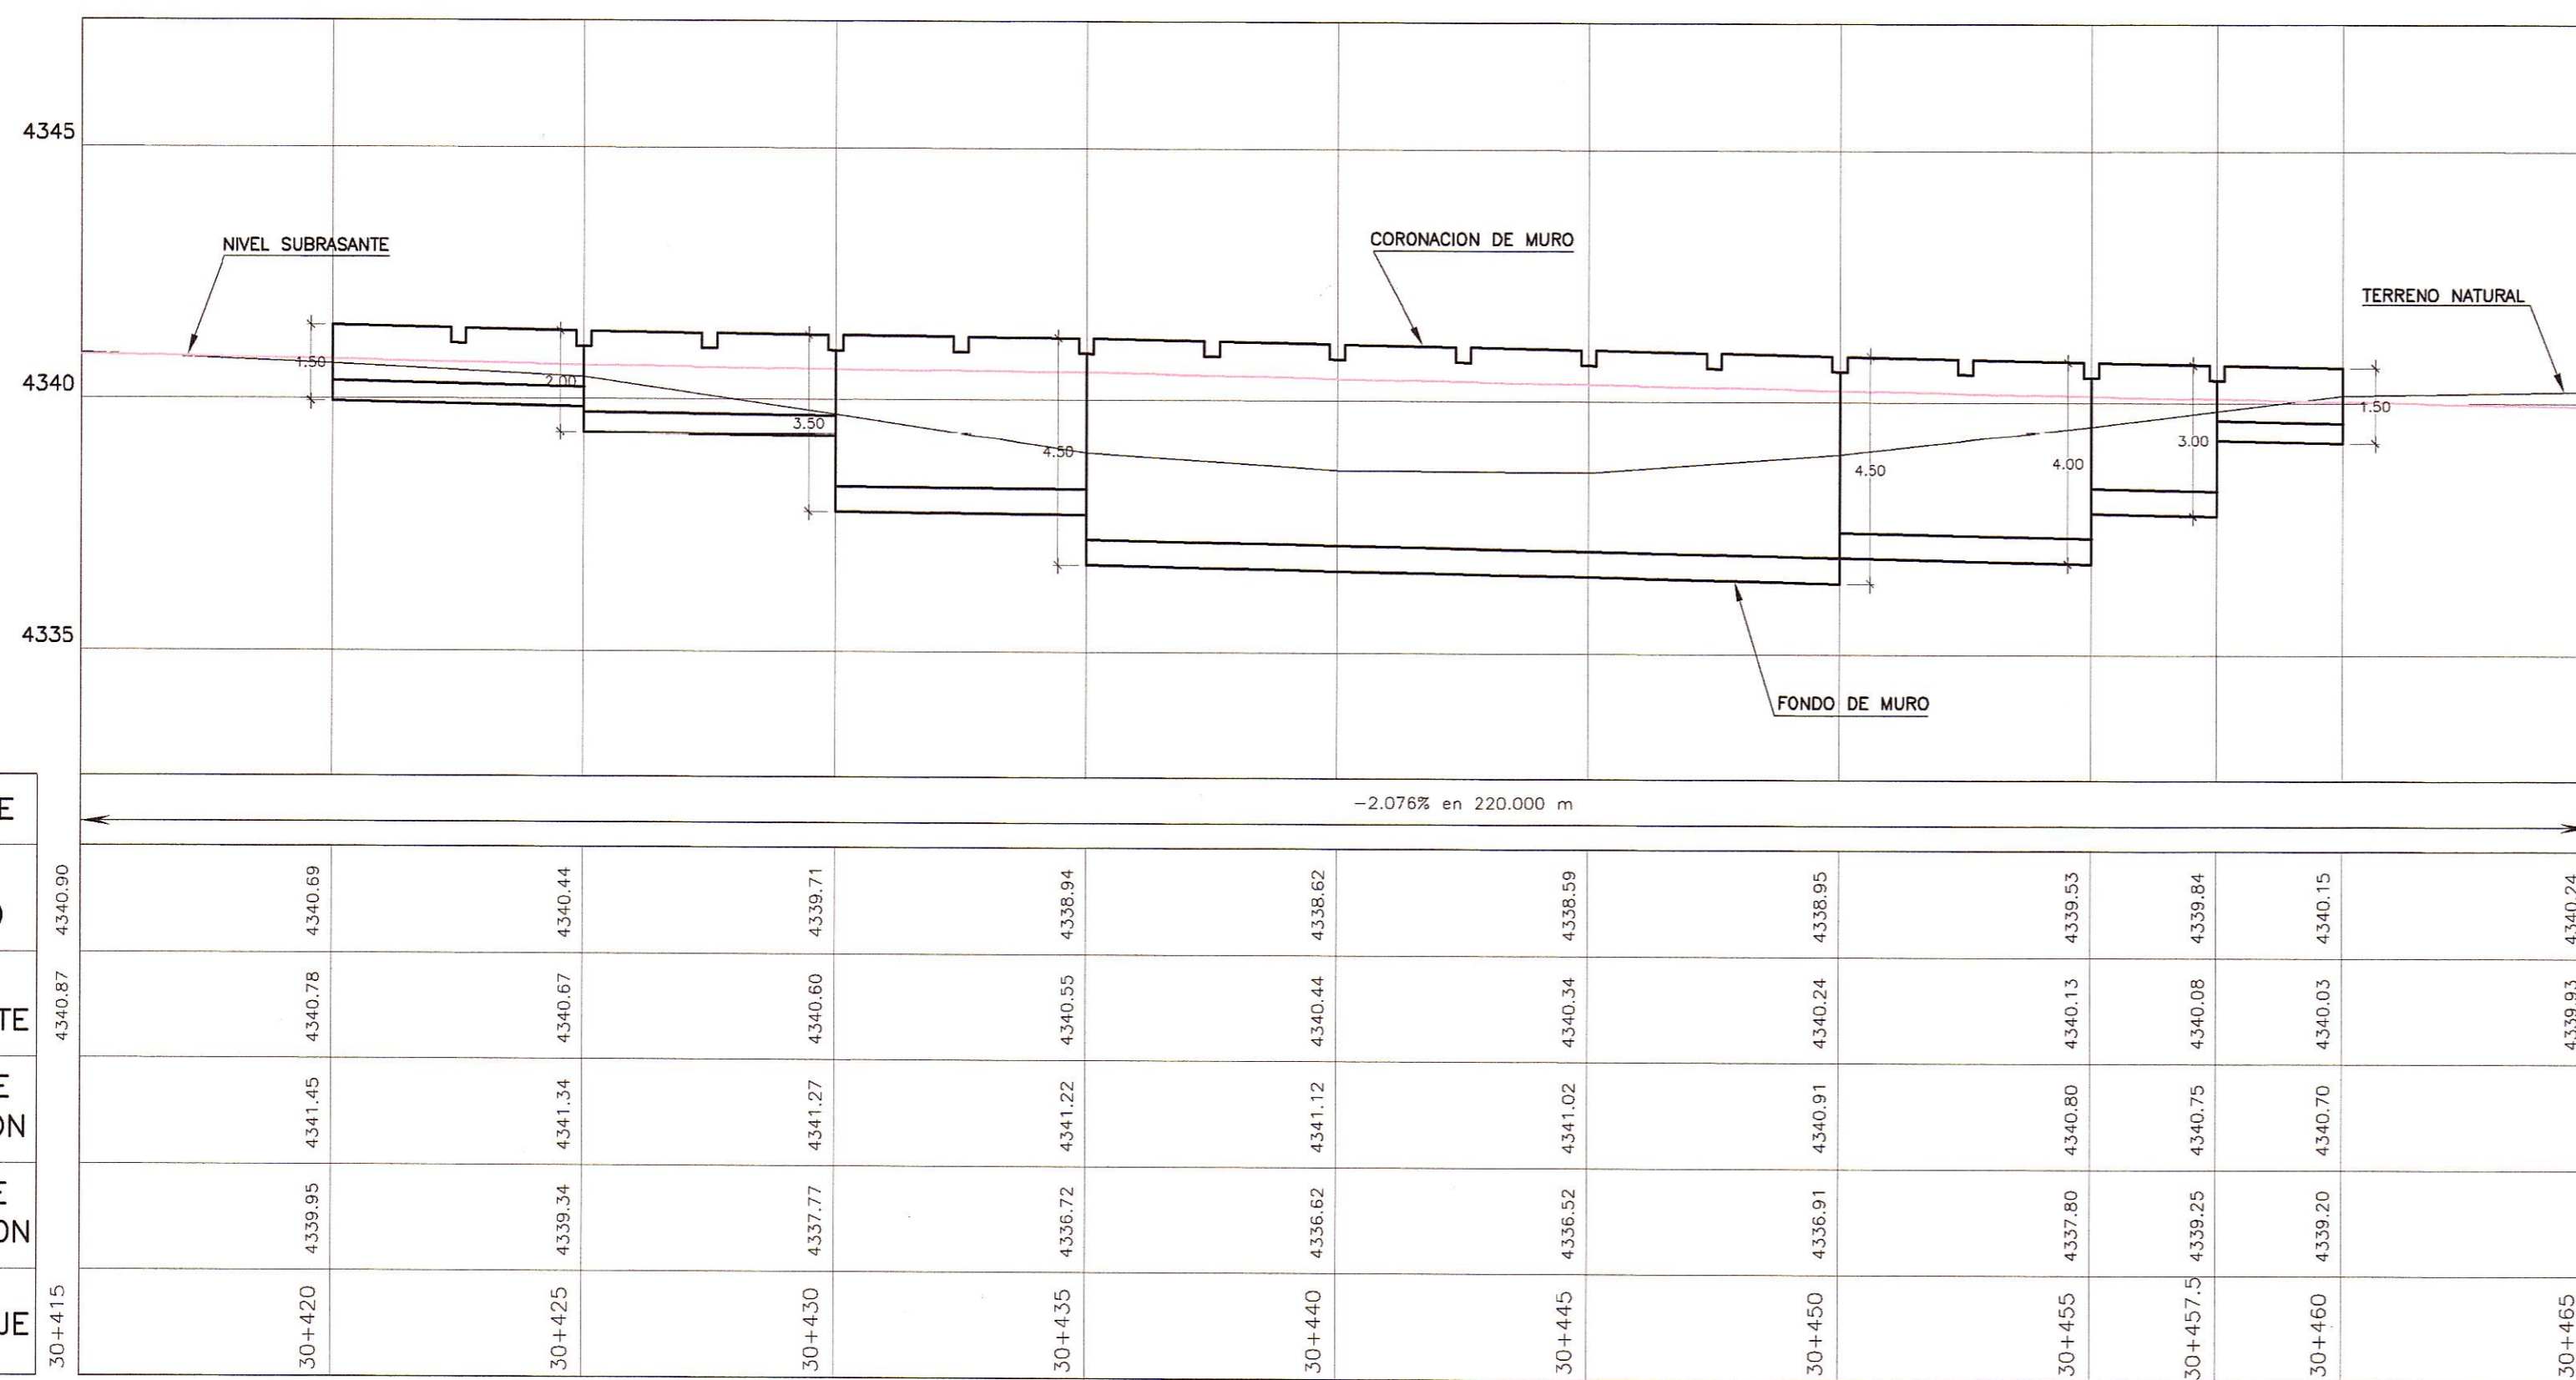

PERFIL LONGITUDINAL

ESC. : H=1/125
V=1/125

| PENDIENTE | -2.076% en 220.000 m | |
|---|
