



PLANTA  
ESC. : 1/125

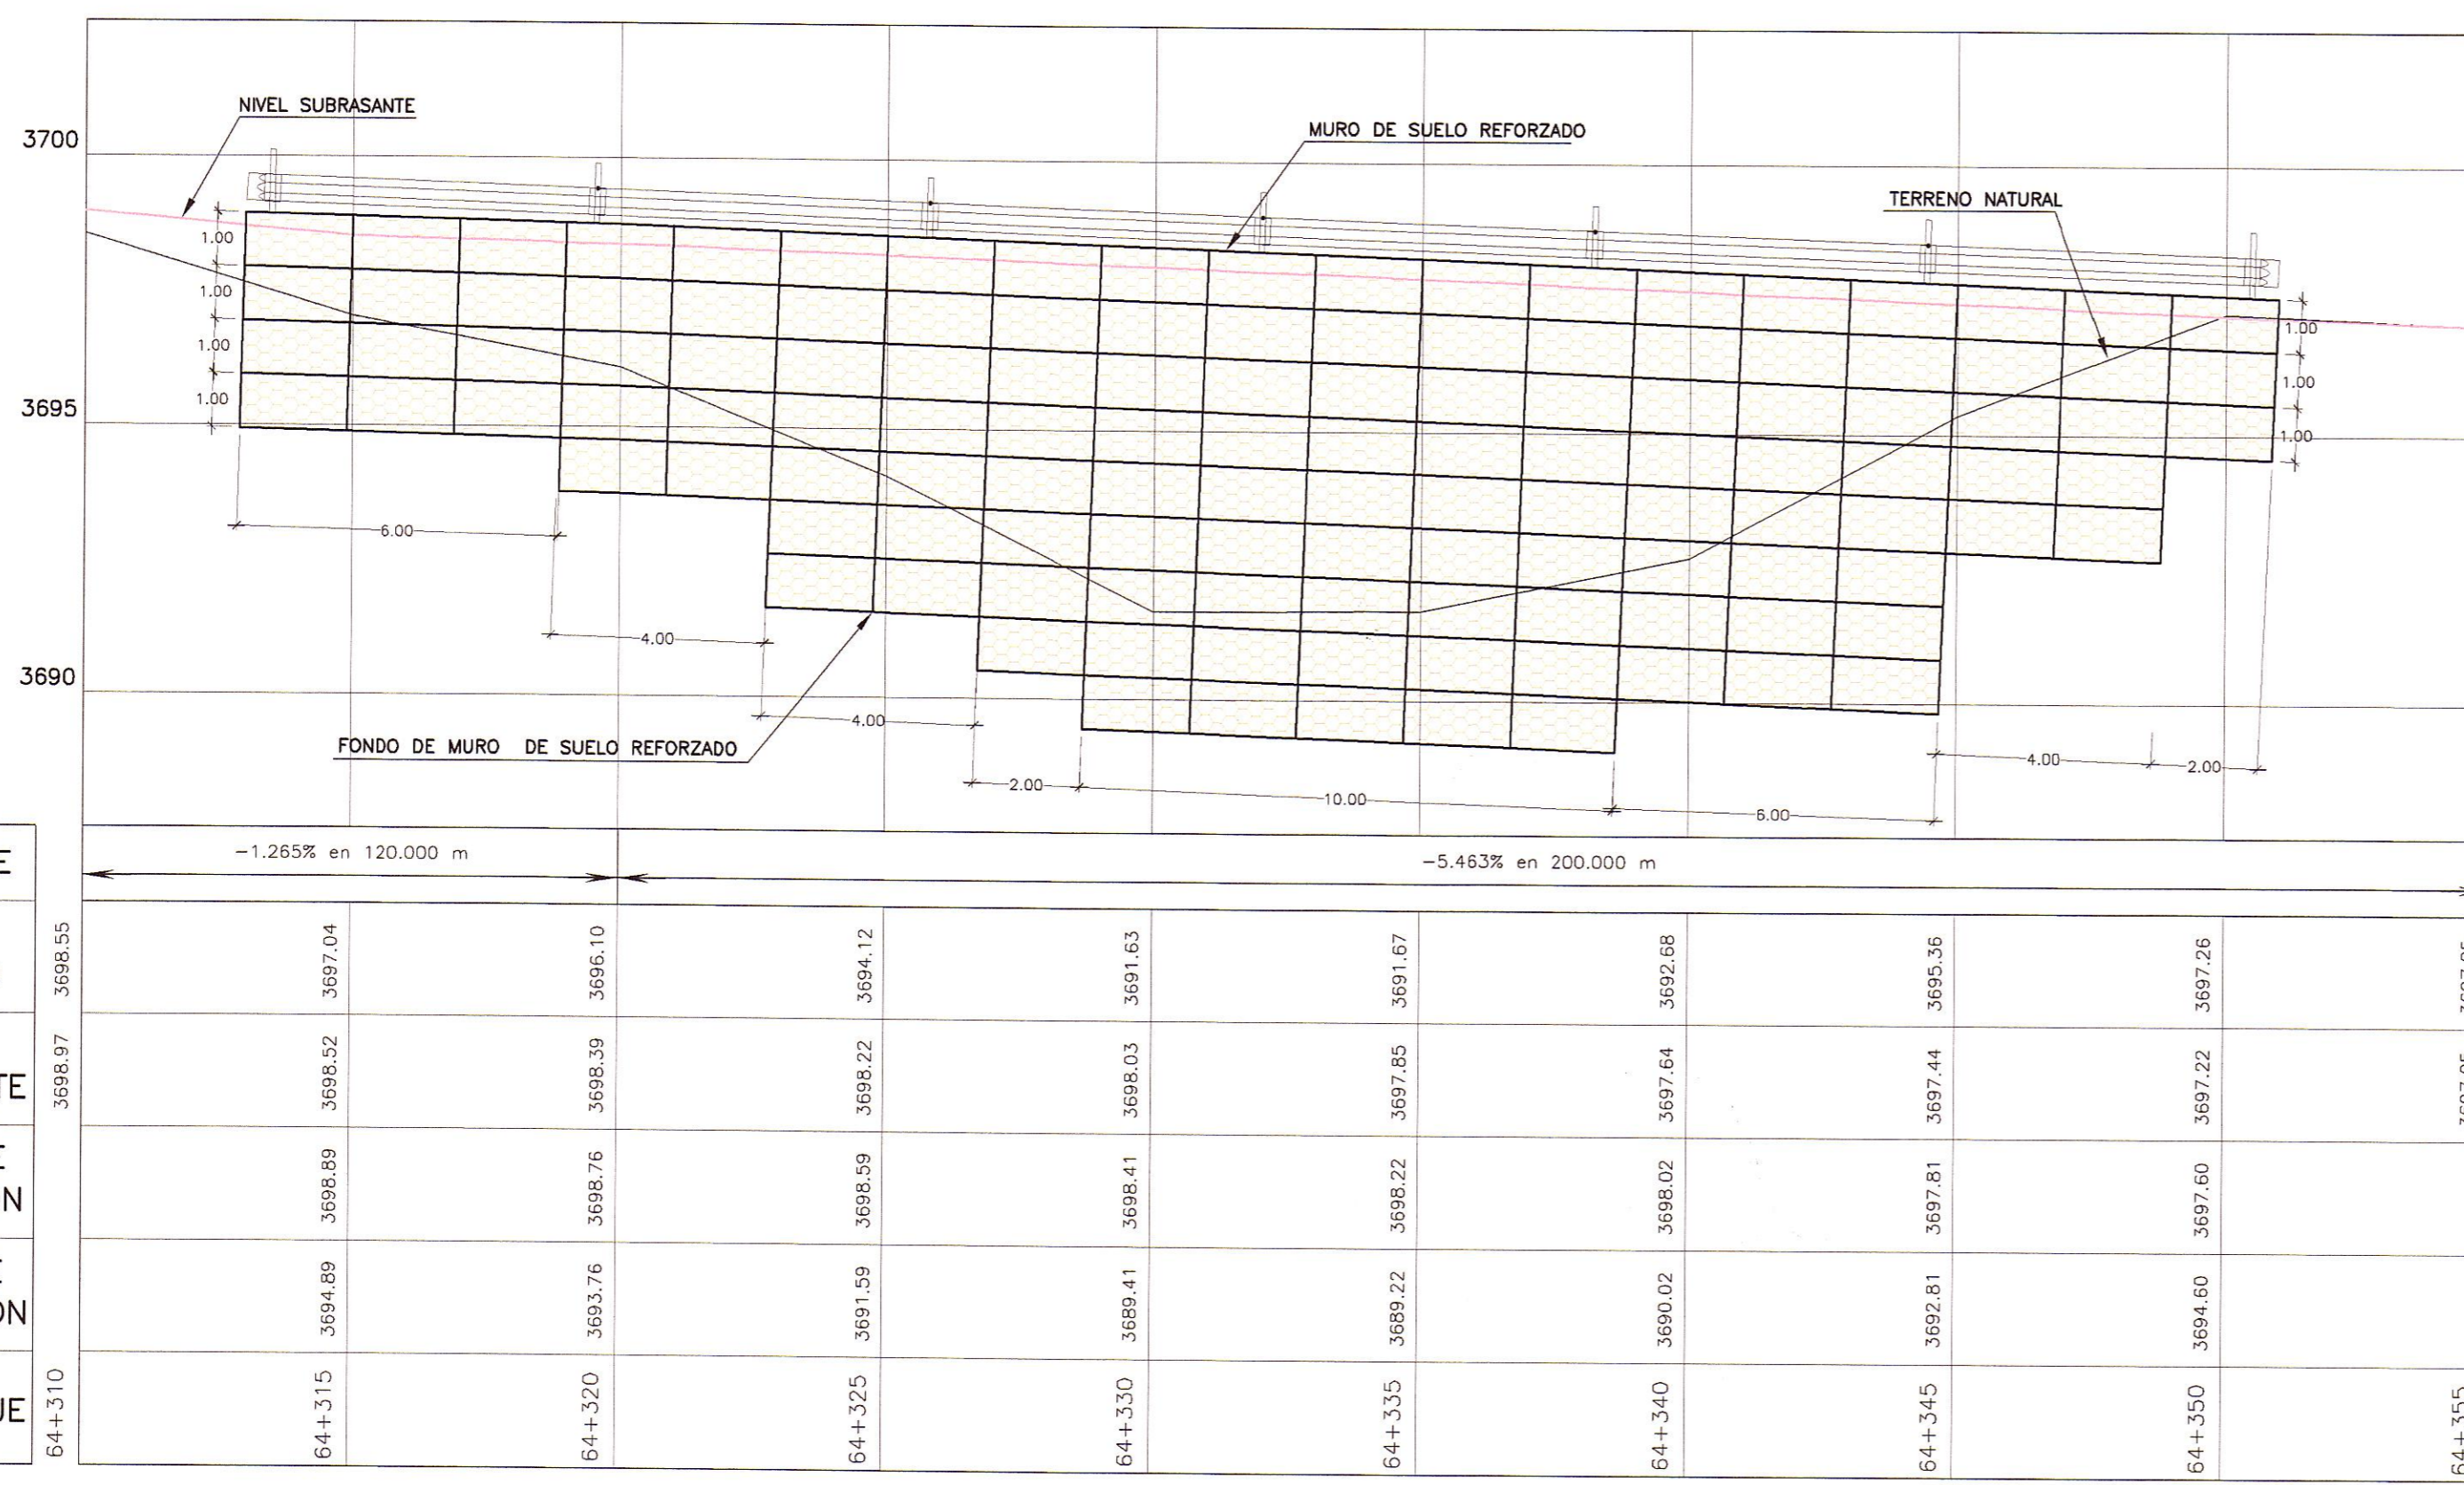

PENDIENTE	-1.265% en 120.000 m	-5.463% en 200.000 m
COTA TERRENO	3698.55	3697.04
COTA SUBRASANTE	3698.97	3697.04
COTA DE CORONACION	3698.89	3697.85
COTA DE CIMENTACION	3694.89	3692.22
KILOMETRAJE	64+310	64+355

PERFIL LONGITUDINAL  
ESC. : H=1/125  
V=1/125

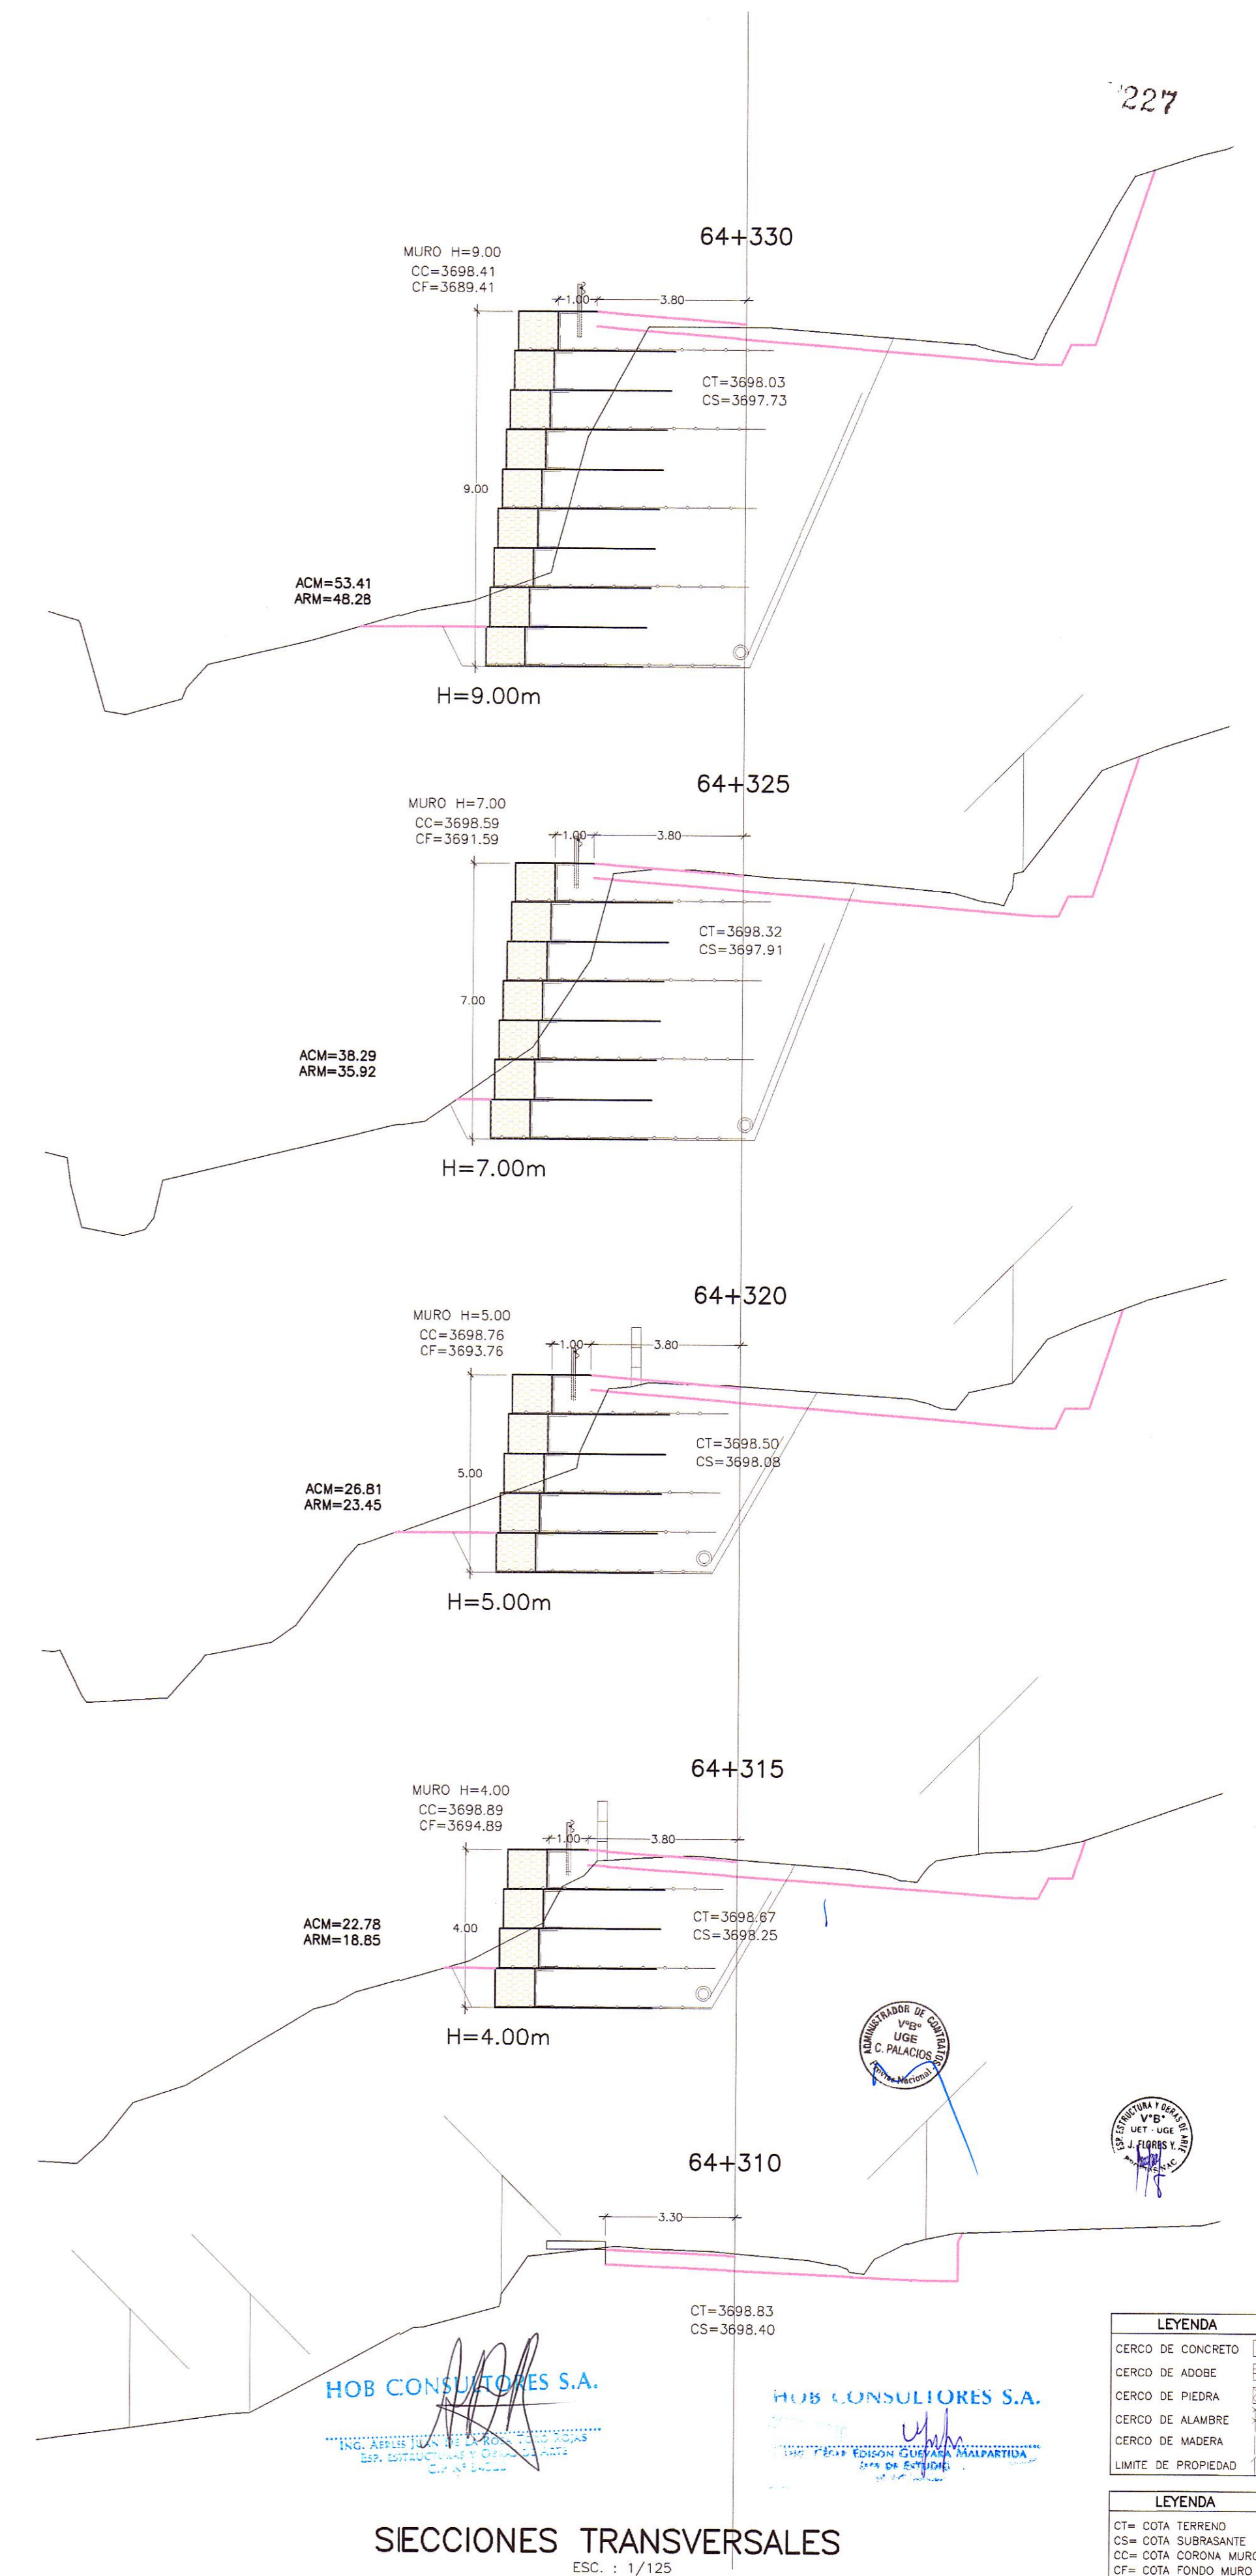

SECCIONES TRANSVERSALES  
ESC. : 1/125

REVISIONES		
N°	FECHA	DESCRIPCION