


BM - 31.0
COTA: 3624.008

BM - 31.5
COTA: 3586.109

UBICACION: Prog. 30+020
LADO: DERECHA A 10.780
REFERENCIAS: CARRETERA EXISTENTE IMPERIAL PAMPAS

UBICACION: Prog. 30+580
LADO: DERECHA A 36.129
REFERENCIAS: CARRETERA EXISTENTE IMPERIAL PAMPAS

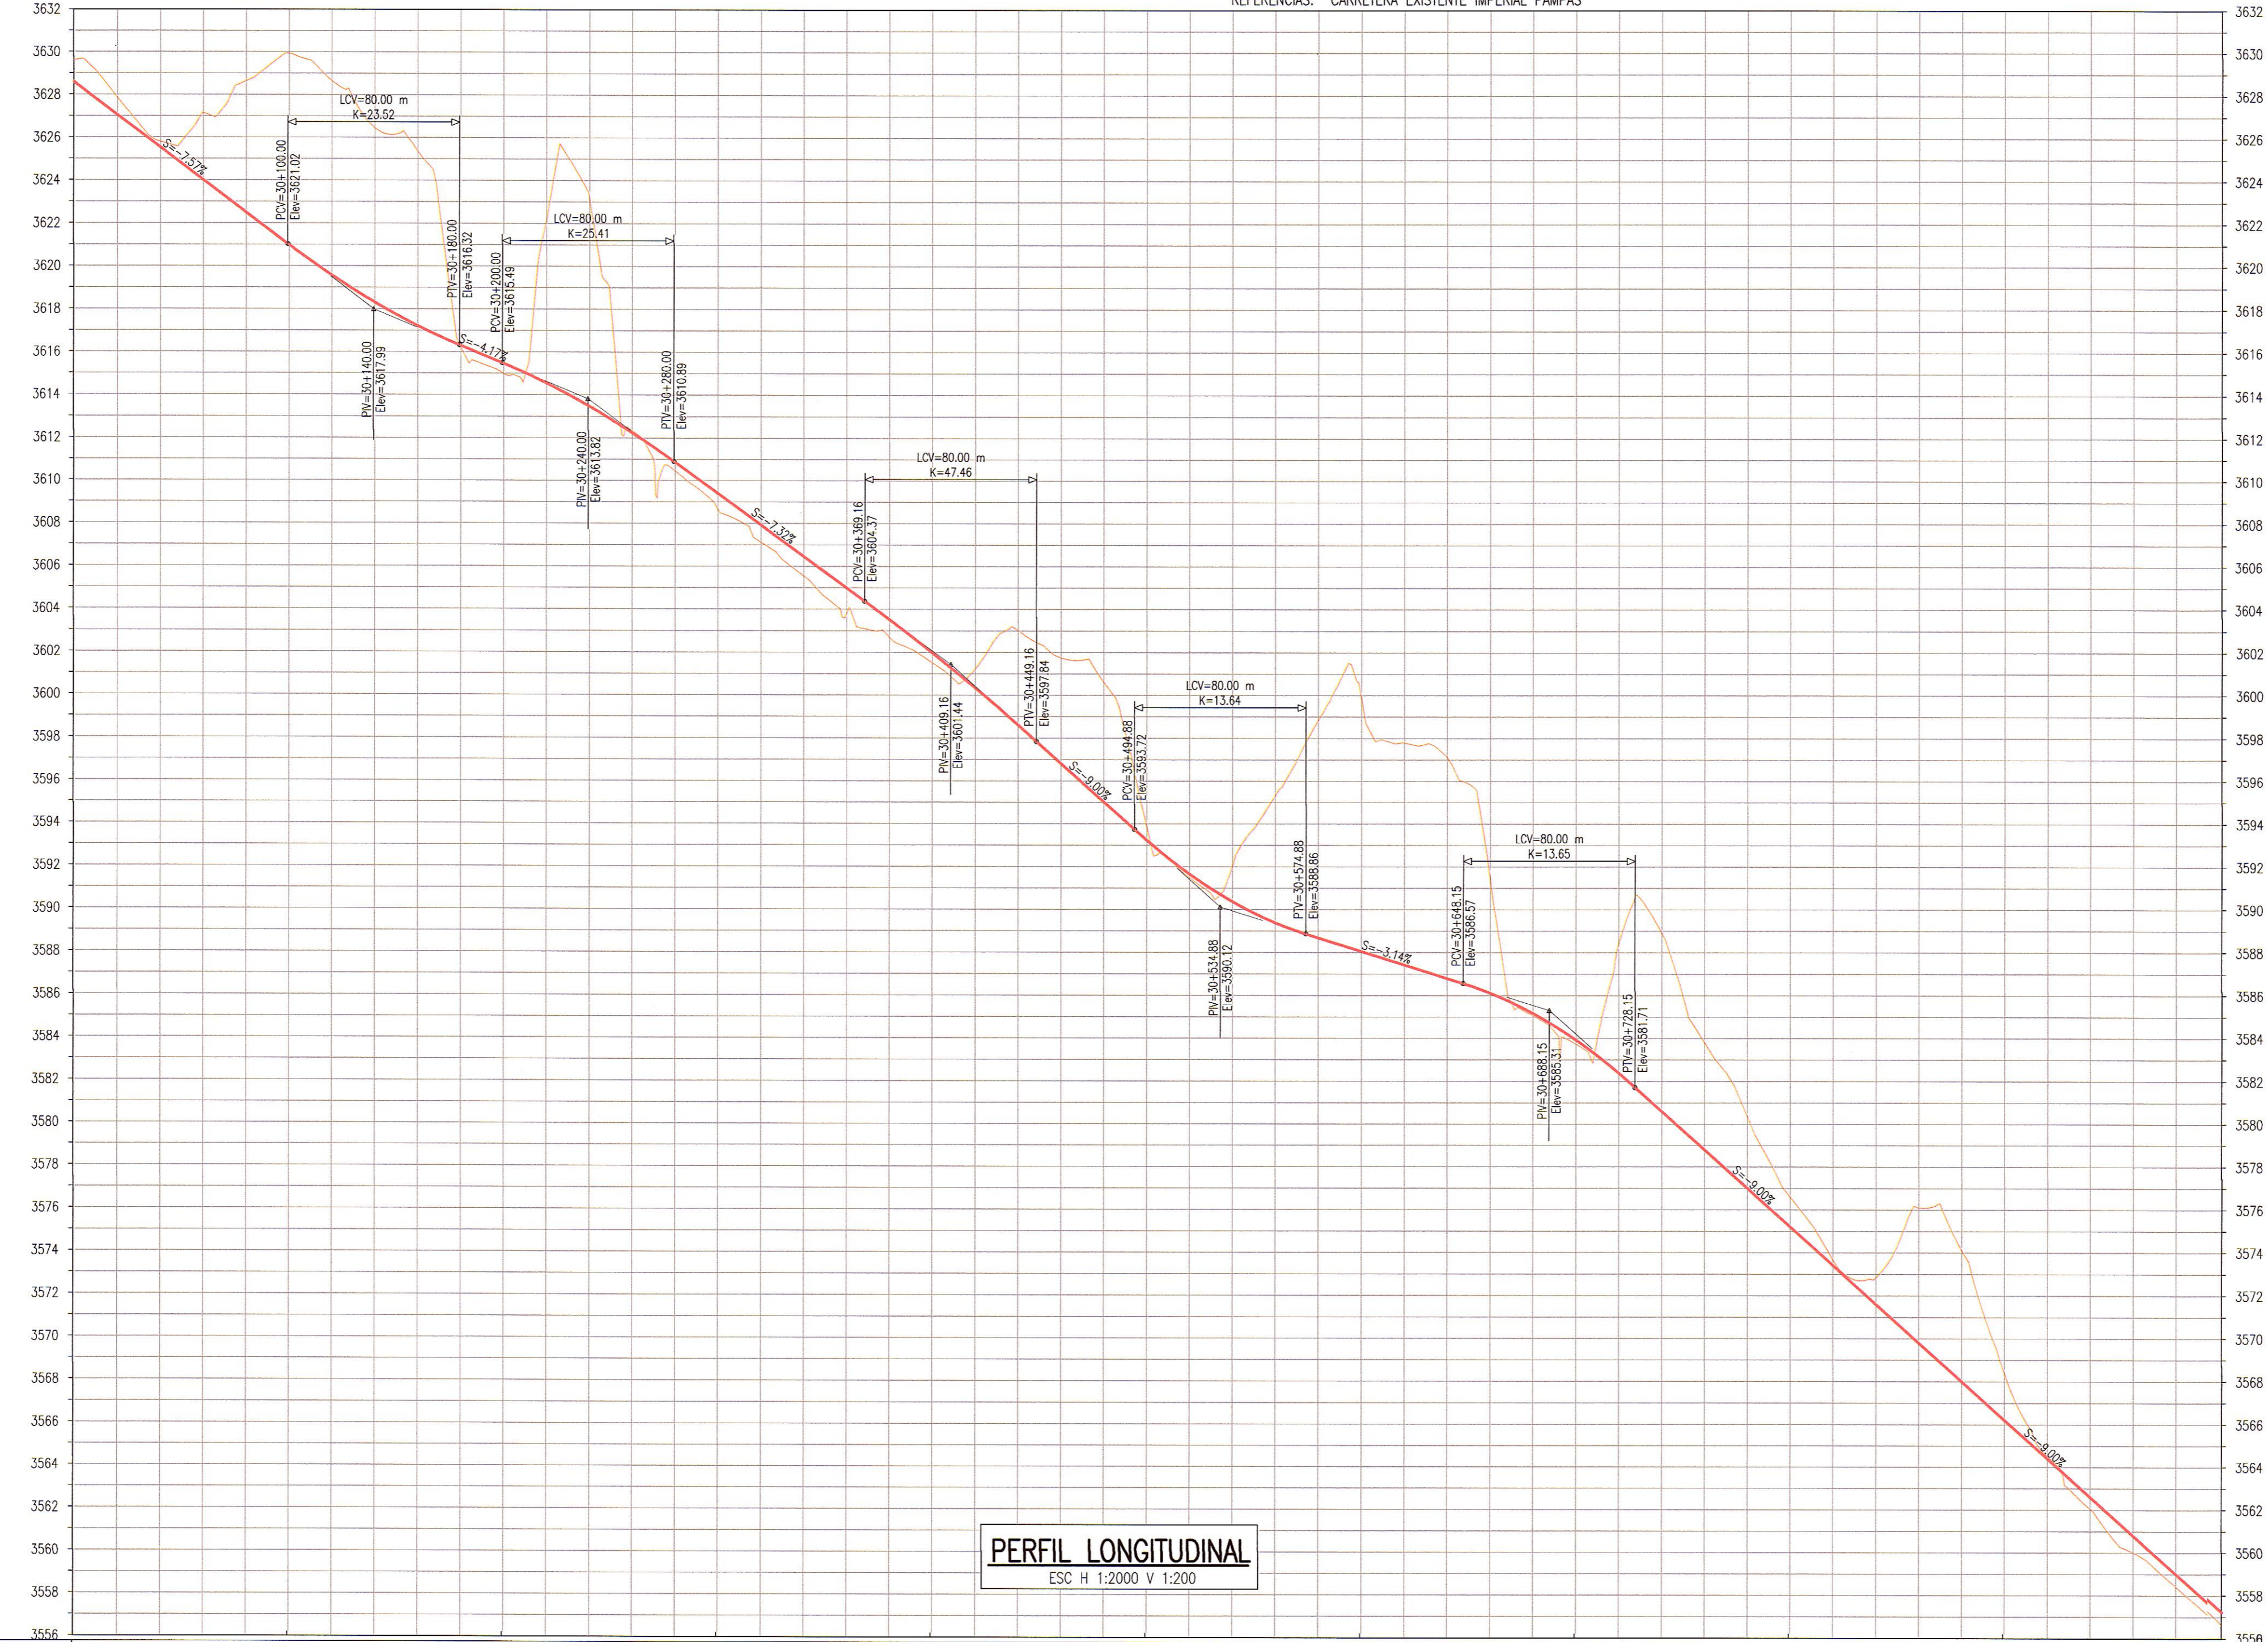

PERFIL LONGITUDINAL
ESC H 1:2000 V 1:200

PENDIENTE	S=-7.57% en 293.620 m	S=-4.17% en 100.000 m	S=-7.32% en 169.160 m	S=-9.00% en 125.720 m	S=-3.14% en 153.270 m	S=-9.00% en 384.470 m
COTA TERRENO	3627.08 3625.56 3624.05 3622.53 3621.02 3619.50 3618.33 3617.24 3616.32 3615.49 3614.58 3613.51 3612.28 3611.38 3610.89 3610.49 3609.43 3607.97 3606.50 3605.04 3603.56 3602.01 3600.37 3598.