




SECCIONES RAMAL "C"
ESCALA=1/200

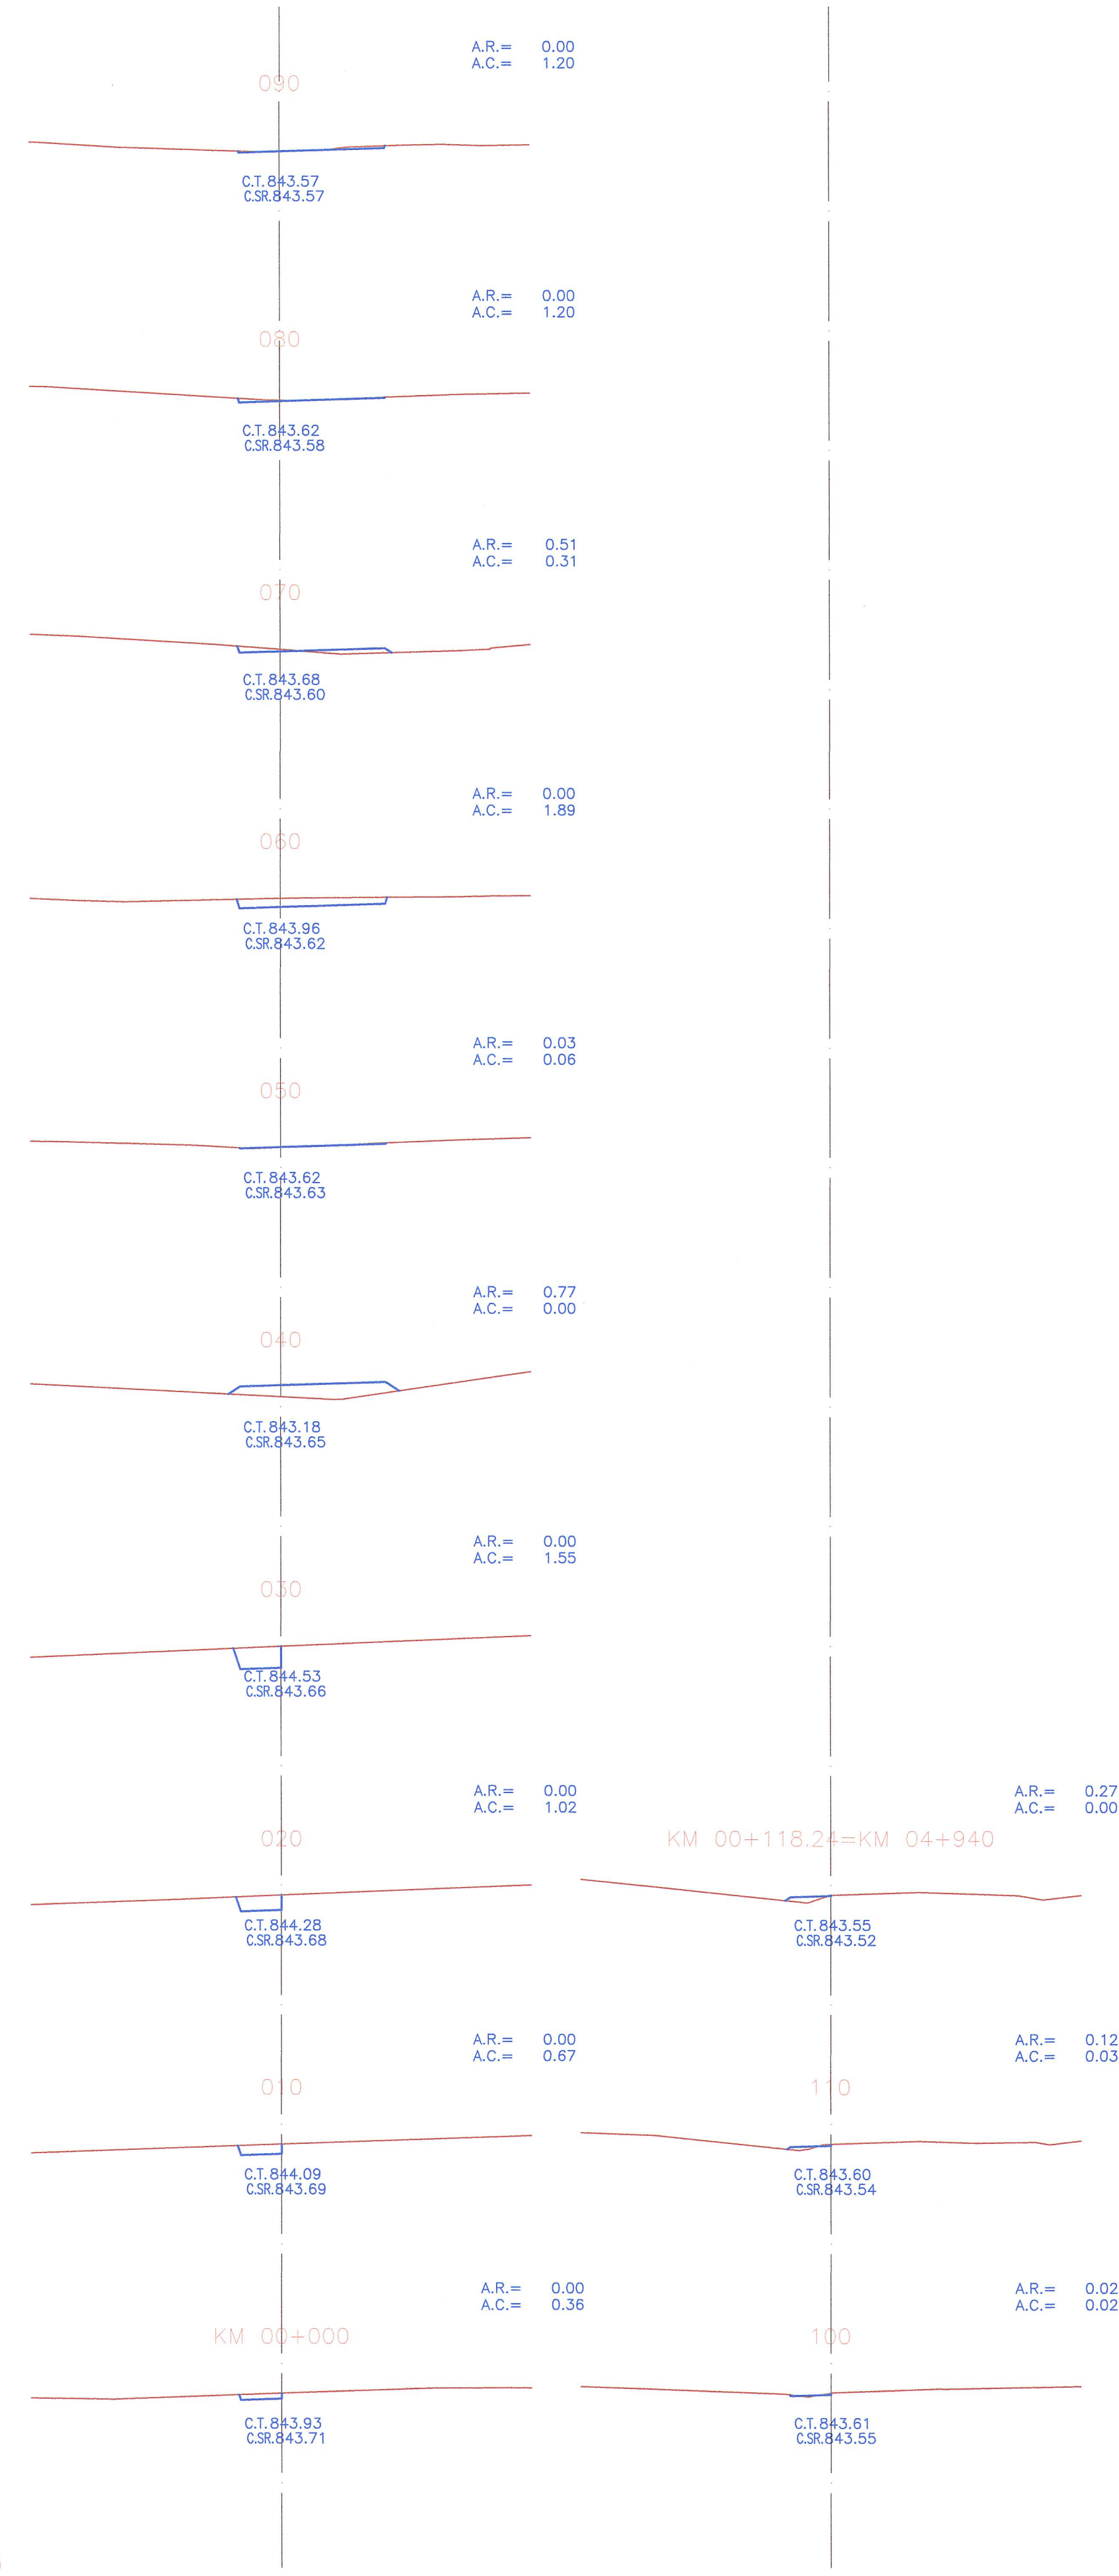

SECCIONES RAMAL "D"
ESCALA=1/200

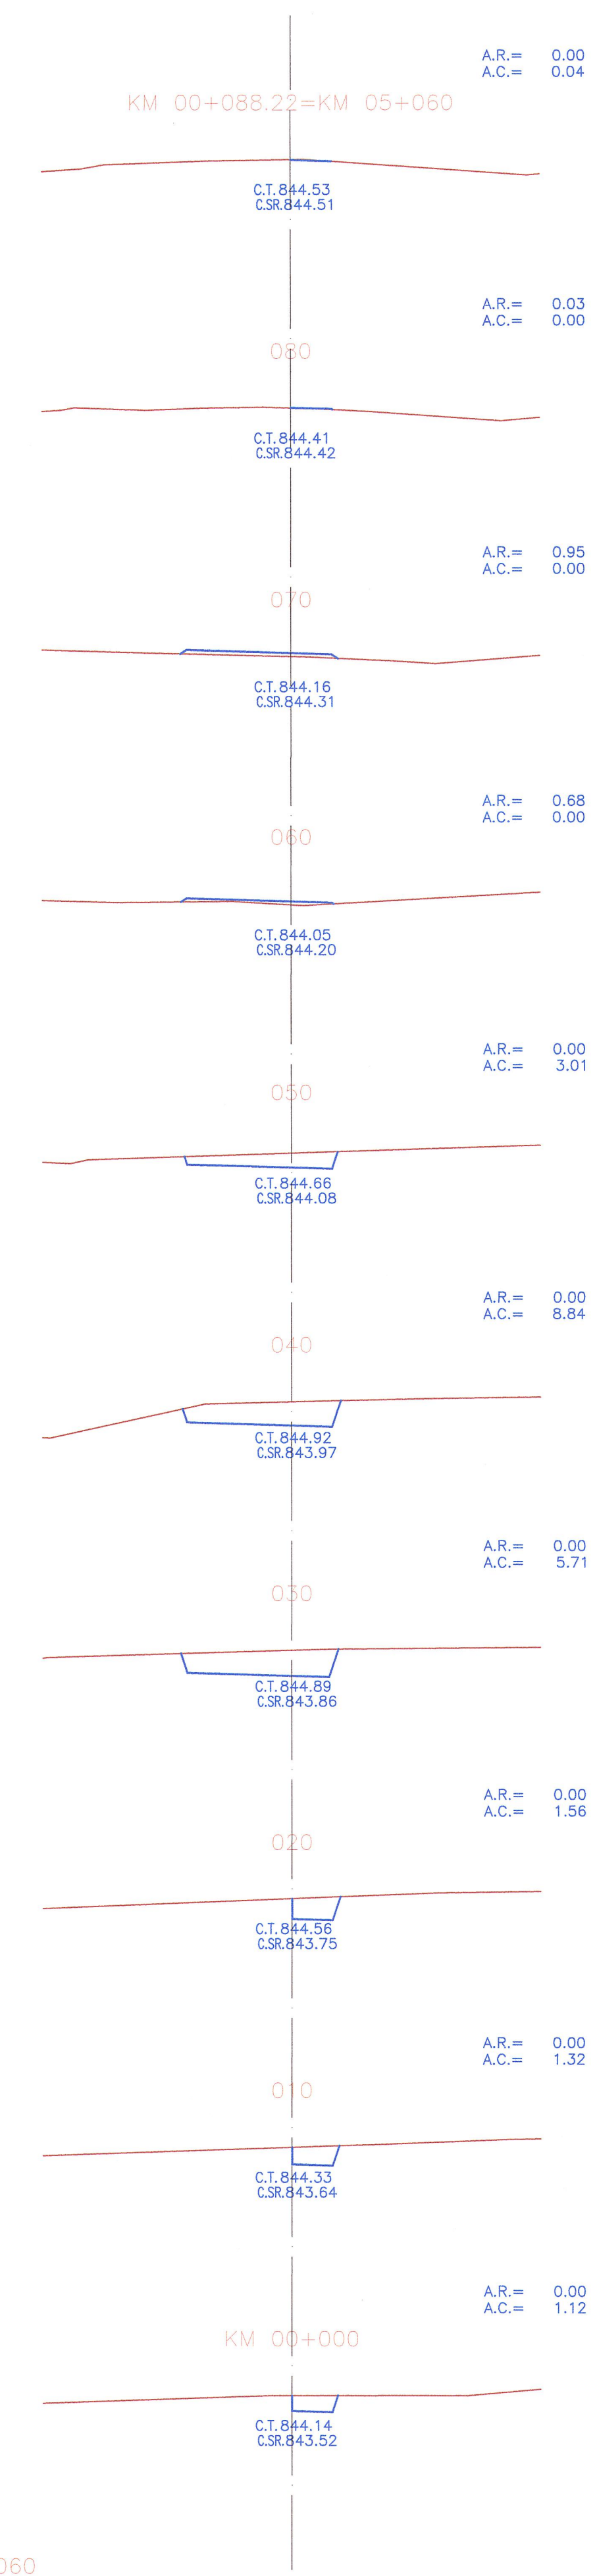


PERFIL RAMAL "C"
ESCALA H=1/400
ESCALA V=1/400

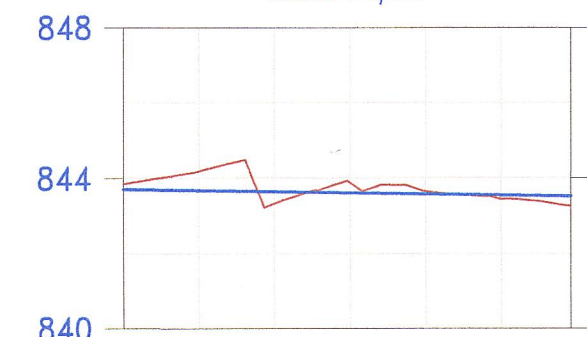

PENDIENTES	-0.16% EN 118.24 MTS.
ALINEAMIENTO	R=80.00 Δ=62'19"50"
KILOMETRAJE	Km. 0+118.22=+4+940

PERFIL RAMAL "D"
ESCALA H=1/400
ESCALA V=1/400

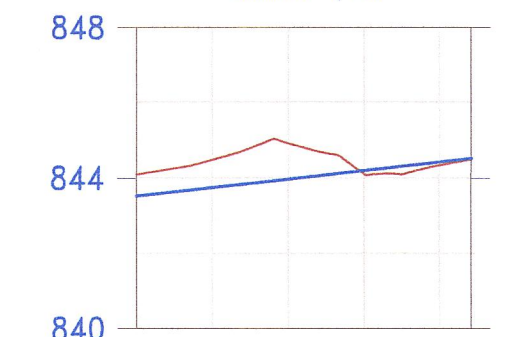

PENDIENTES	1.12% EN 88.22 MTS.
ALINEAMIENTO	Δ=117'33"29" R=30.00 1-D
KILOMETRAJE	Km. 0+088.22=+5+060

JNR CONSULTORES S.A.
Ing. ESTEBAN LUIS CASSINELLI
C.R.P. 22524