



SECCIONES RAMAL "E"
ESCALA=1/200

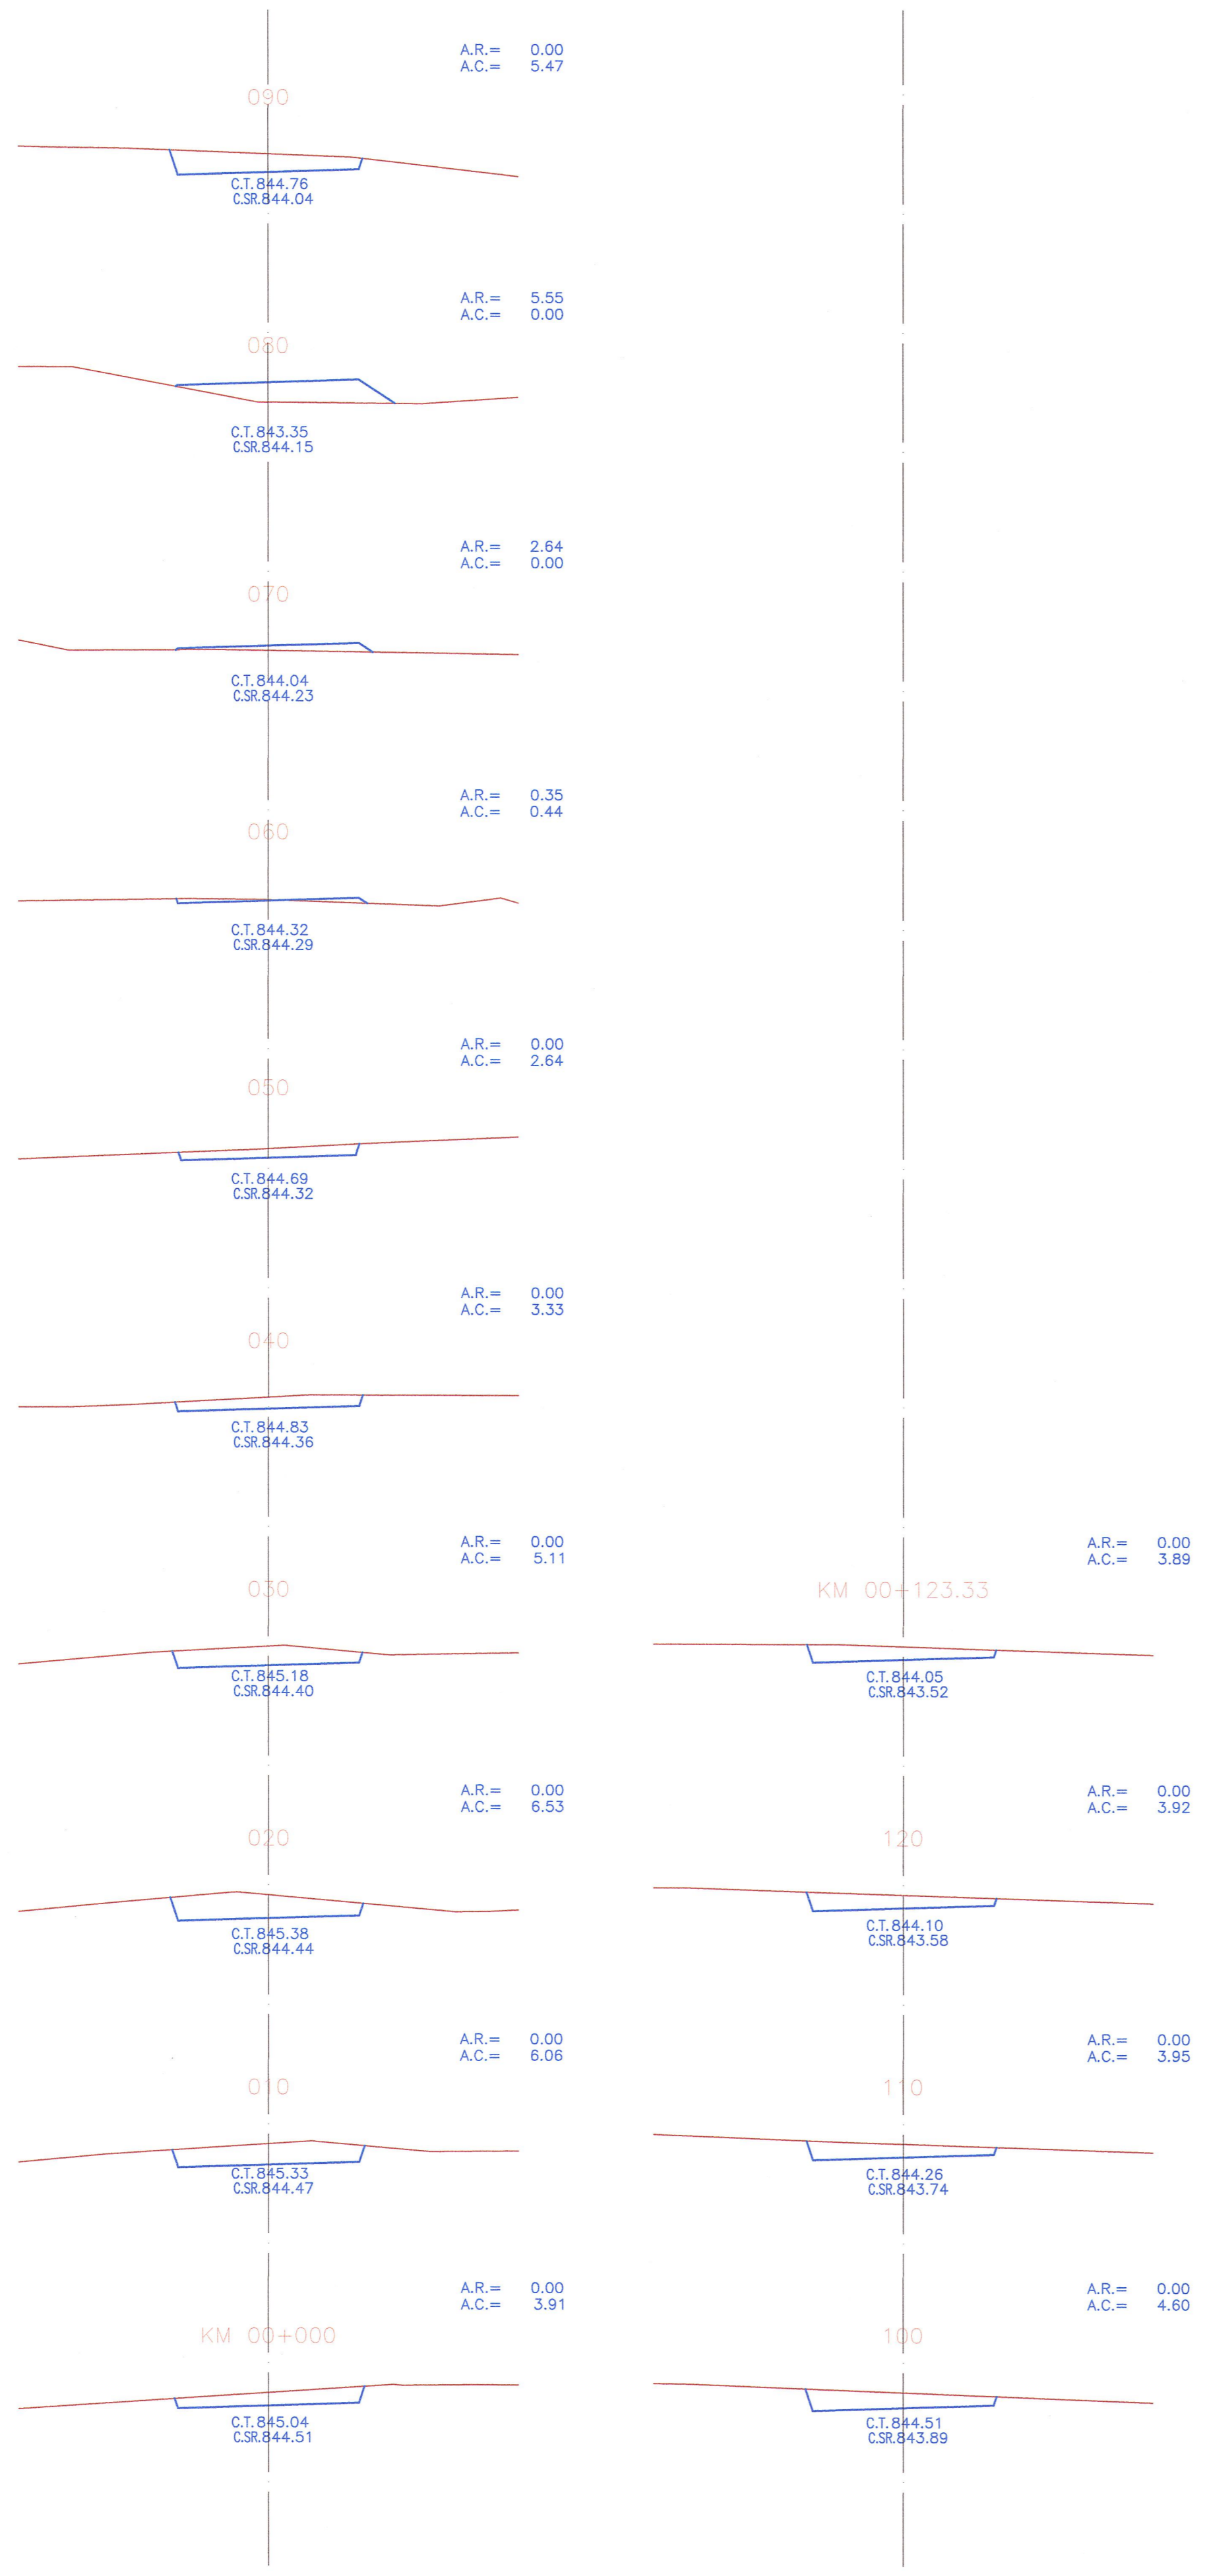

PERFIL RAMAL "E"
ESCALA H=1/400
ESCALA V=1/400

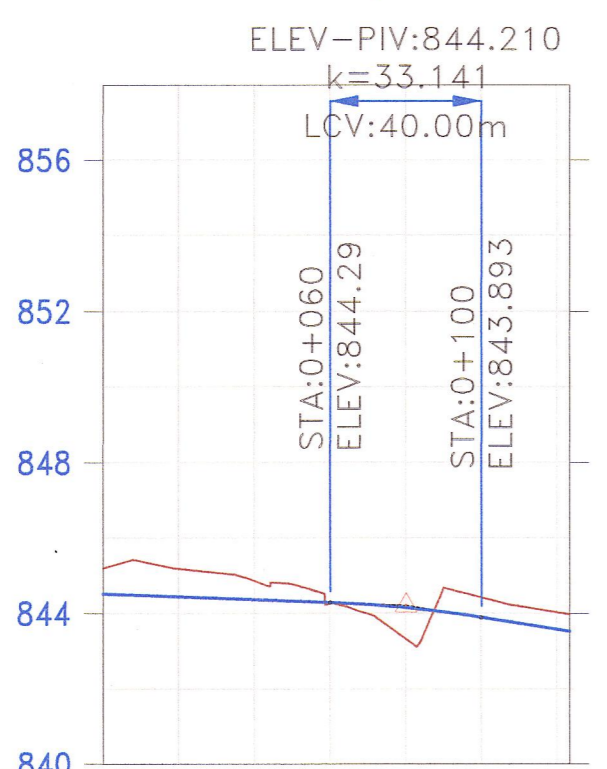

PENDIENTES	-0.38% EN 80.00 MTS.	-1.58% EN 43.33 MTS.
COTA DE TERRENO	844.511, 845.201, 844.436, 845.186, 844.360, 844.860, 844.285, 844.254, 844.150, 843.324, 843.893, 844.419, 843.577, 844.026, 843.524, 843.972	
COTA DE SUBRASANTE		
ALINEAMIENTO	R=50.00 Δ=45°05'17"	
KILOMETRAJE	Km. 0+123.33	

JNR CONSULTORES S.A.
Ing. Andrés M. Choque León
Topografía, Hidro y Diseño
CIP: 83782

JNR CONSULTORES S.A.
Ing. ENRIQUE COX CASSINELLI
CIP: 22554

