


PERFIL
ESCALAS
HORIZONTAL = 1/500
VERTICAL = 1/50

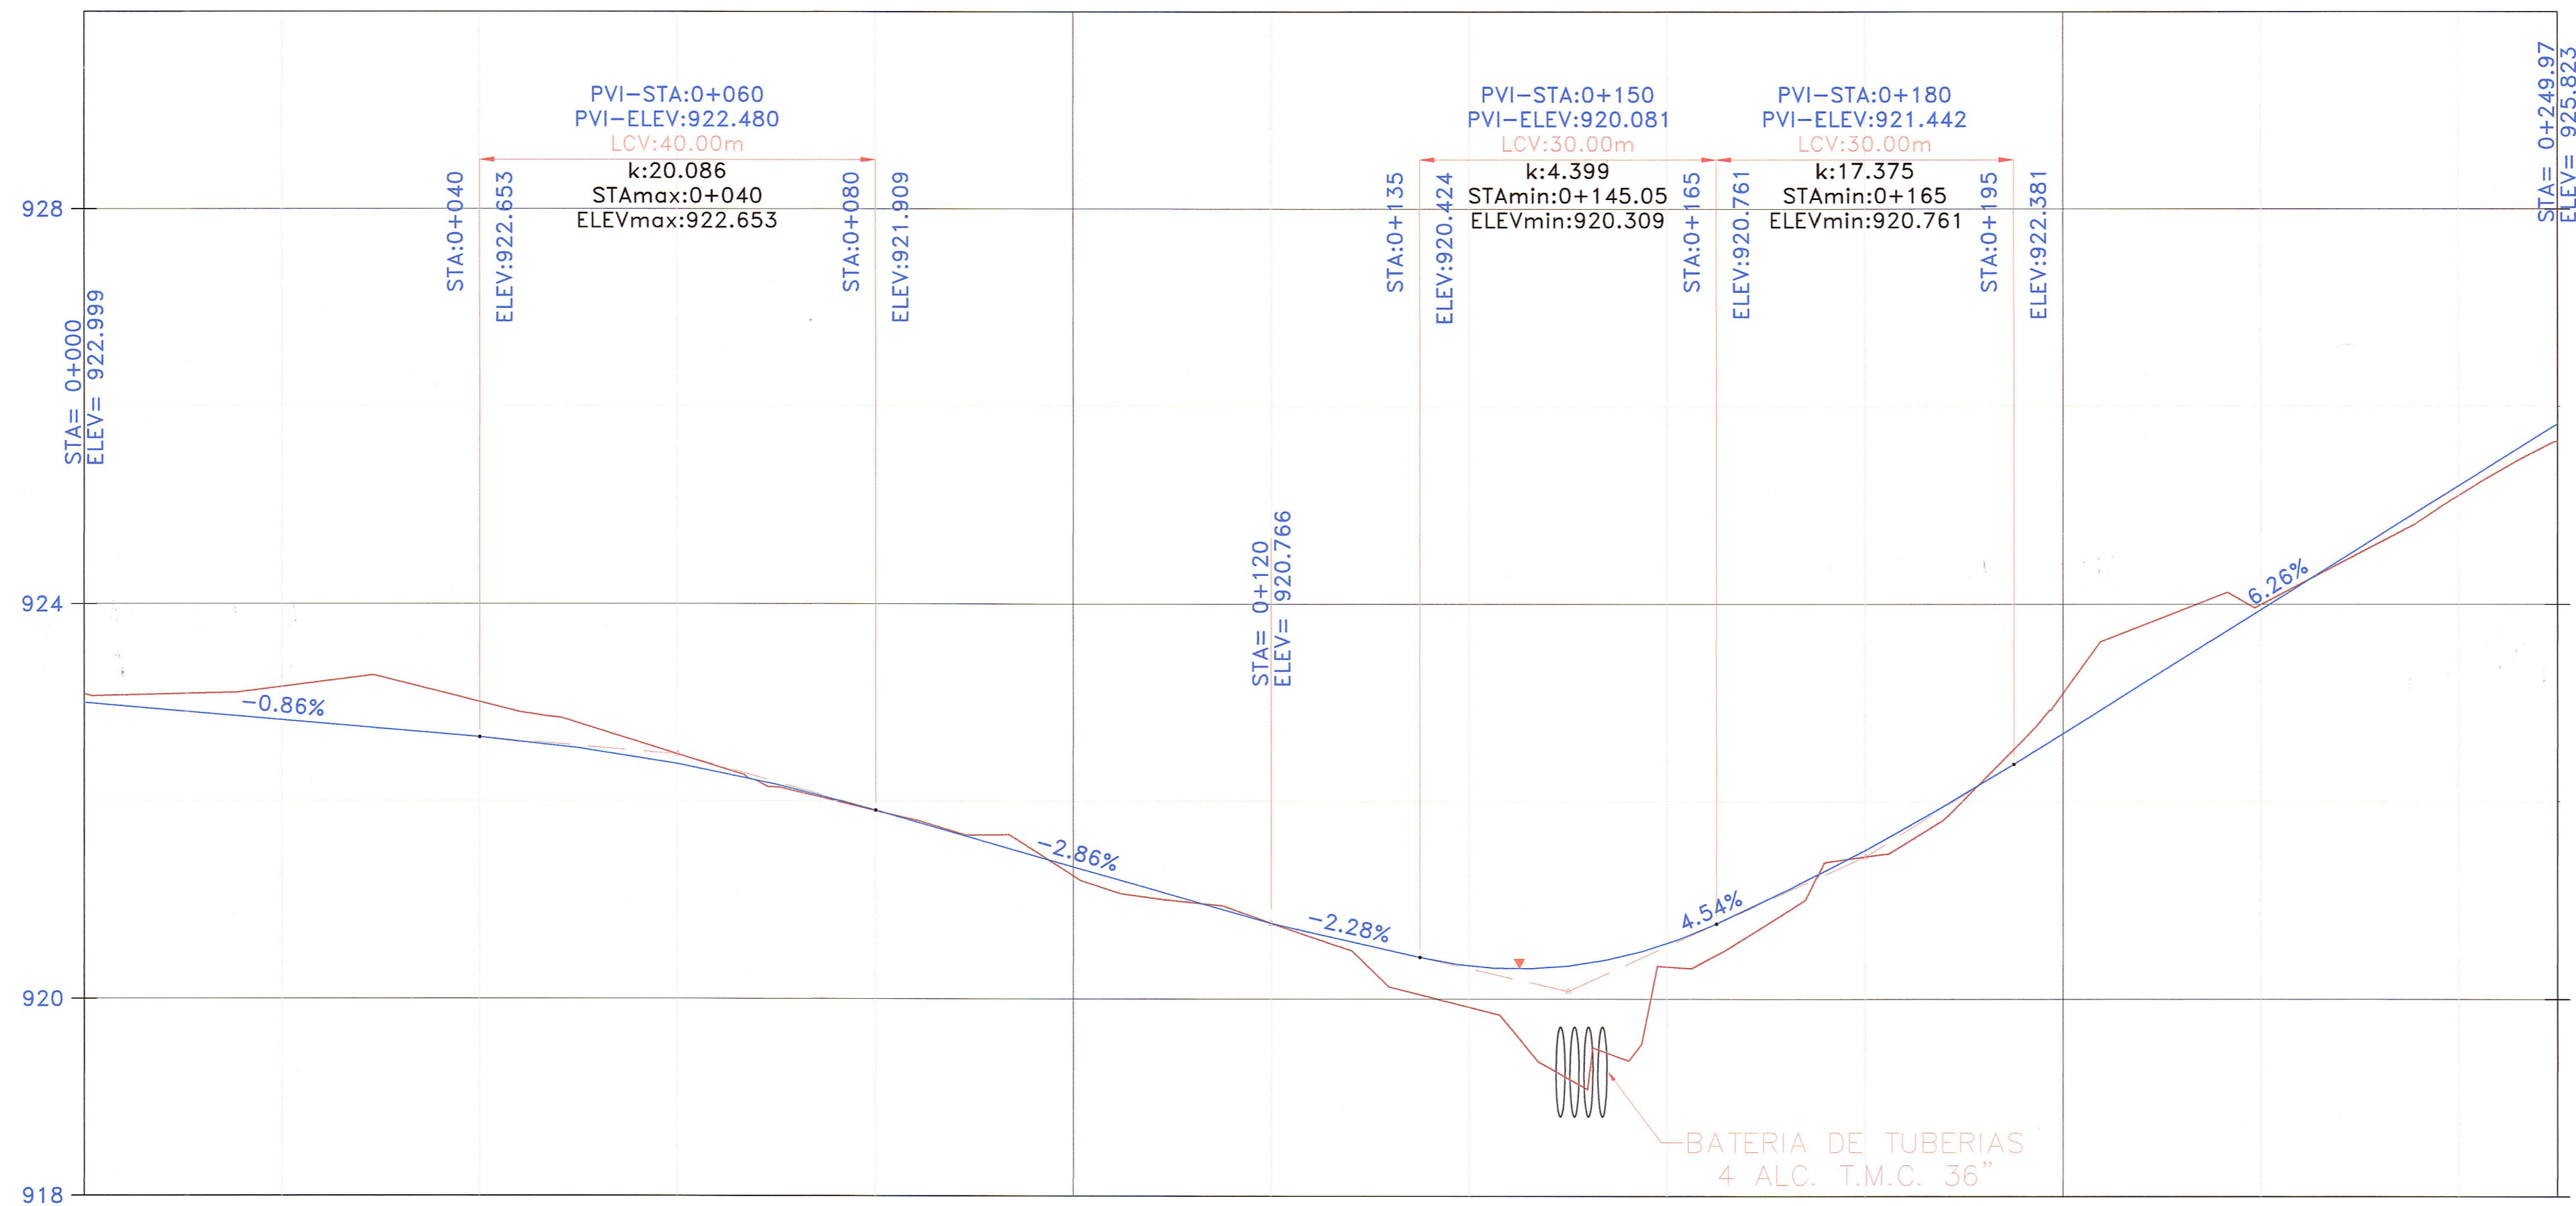

Alineamiento	L: 76.20		R: 400.00 α: 15°54'08"		L: 43.24		R: 200.00 α: 5°35'25"							
Cota Rasante	922.826	922.653	922.380	921.909	921.338	920.766	920.338	920.563	921.506	922.694	923.946	925.199		
Cota Terreno	923.086	923.160	923.009	922.480	921.905	921.244	920.766	919.917	920.326	921.442	923.101	923.996	925.100	925.648
Progresivas	0+000	0+020	0+040	0+060	0+080	0+100	0+120	0+140	0+160	0+180	0+200	0+220	0+240	0+249.97

JNR CONSULTORES S.A.
Ing. Andrés W. Choque León
Topografía, Trazo y Diseño
CIP: 89762

JNR CONSULTORES S.A.
Ing. ENRIQUE COX CASSINELLI
CIP: 22654