


PERFIL
ESCALAS
HORIZONTAL = 1/500
VERTICAL = 1/50

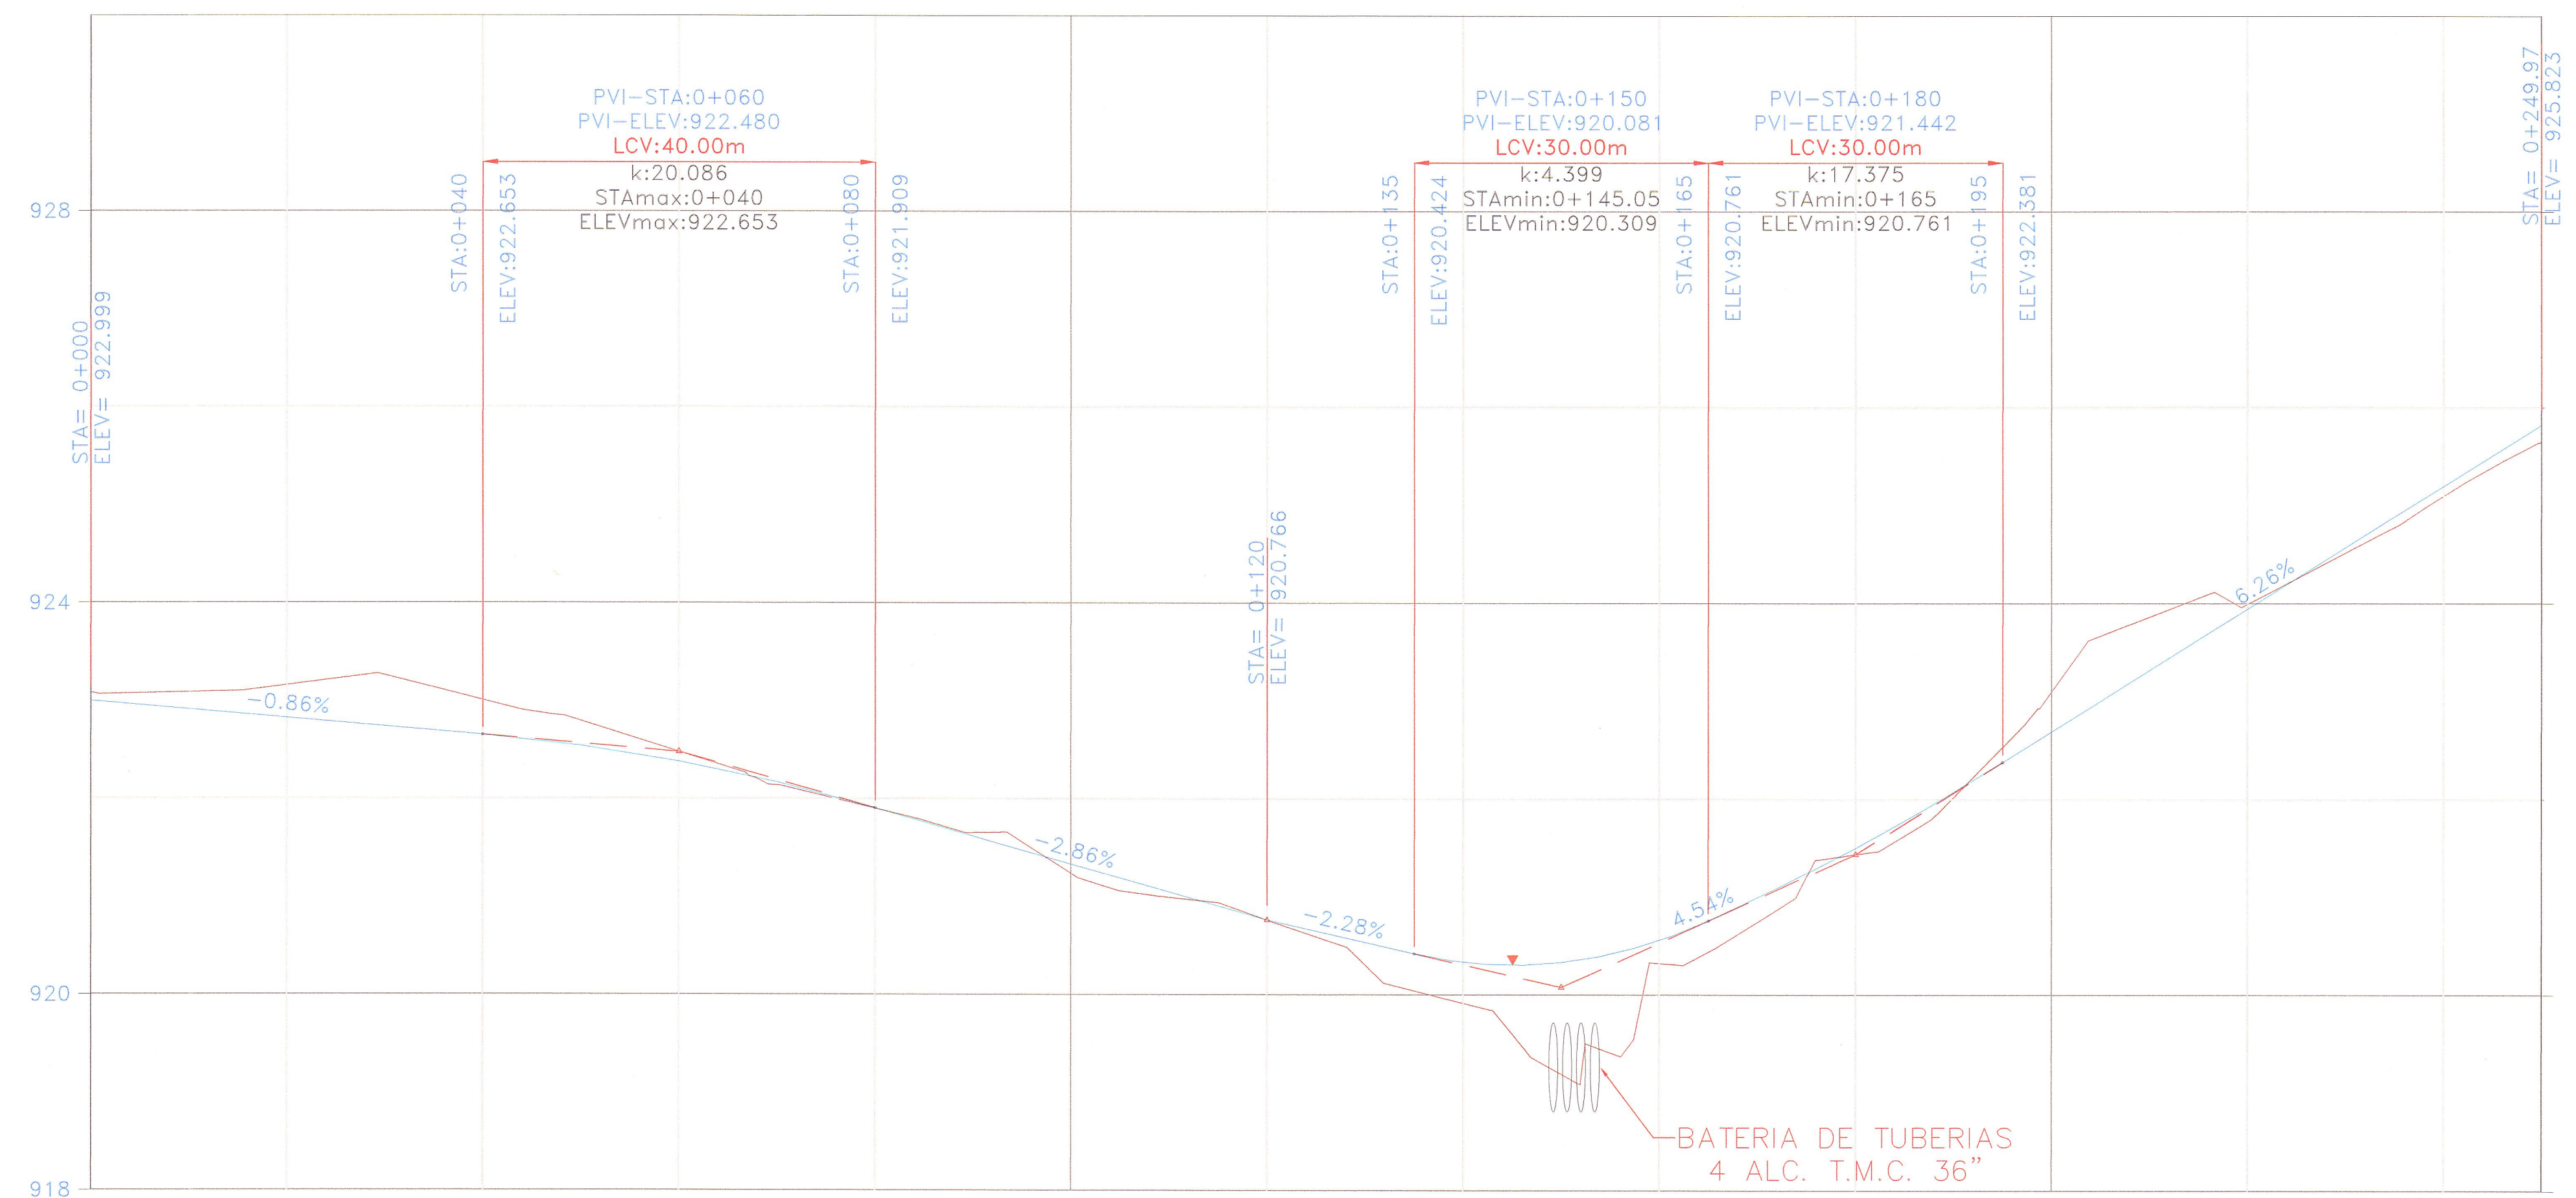

Alineamiento	L: 76.20		R: 400.00 $\alpha: 15^{\circ}40'$		L: 43.24		R: 200.00 $\alpha: 5^{\circ}52'$							
Cota Rasante		922.826	922.653	922.330	921.909	921.338	920.766	920.338	920.563	921.506	922.694	923.946	925.199	925.618
Cota Terreno	923.086	923.160	923.009	922.480	921.905	921.244	920.766	919.917	920.326	921.442	923.101	923.996	925.100	925.618
Progresivas	0+000	0+020	0+040	0+060	0+080	0+100	0+120	0+140	0+160	0+180	0+200	0+220	0+240	0+249.97

[Signature]
JNR Consultores S.A.
 Javier Francisco Talpe Carbajal
 Esp. Estructuras
 Ing. Civil CP Nº 52550

[Signature]
JNR CONSULTORES S.A.
 Ing. INGENIERO CIVIL CASCONES
 Jefe de Proyecto
 C.P. 2288